

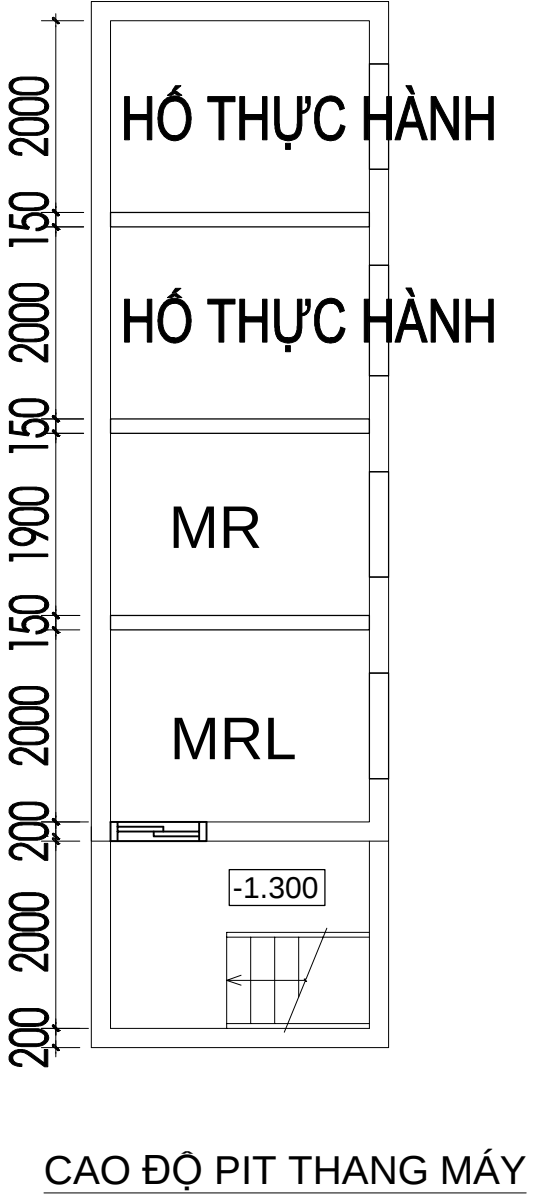



HỒ SƠ THIẾT KẾ PHÒNG AN

CÔNG TRÌNH : KONE LEARNING CENTER

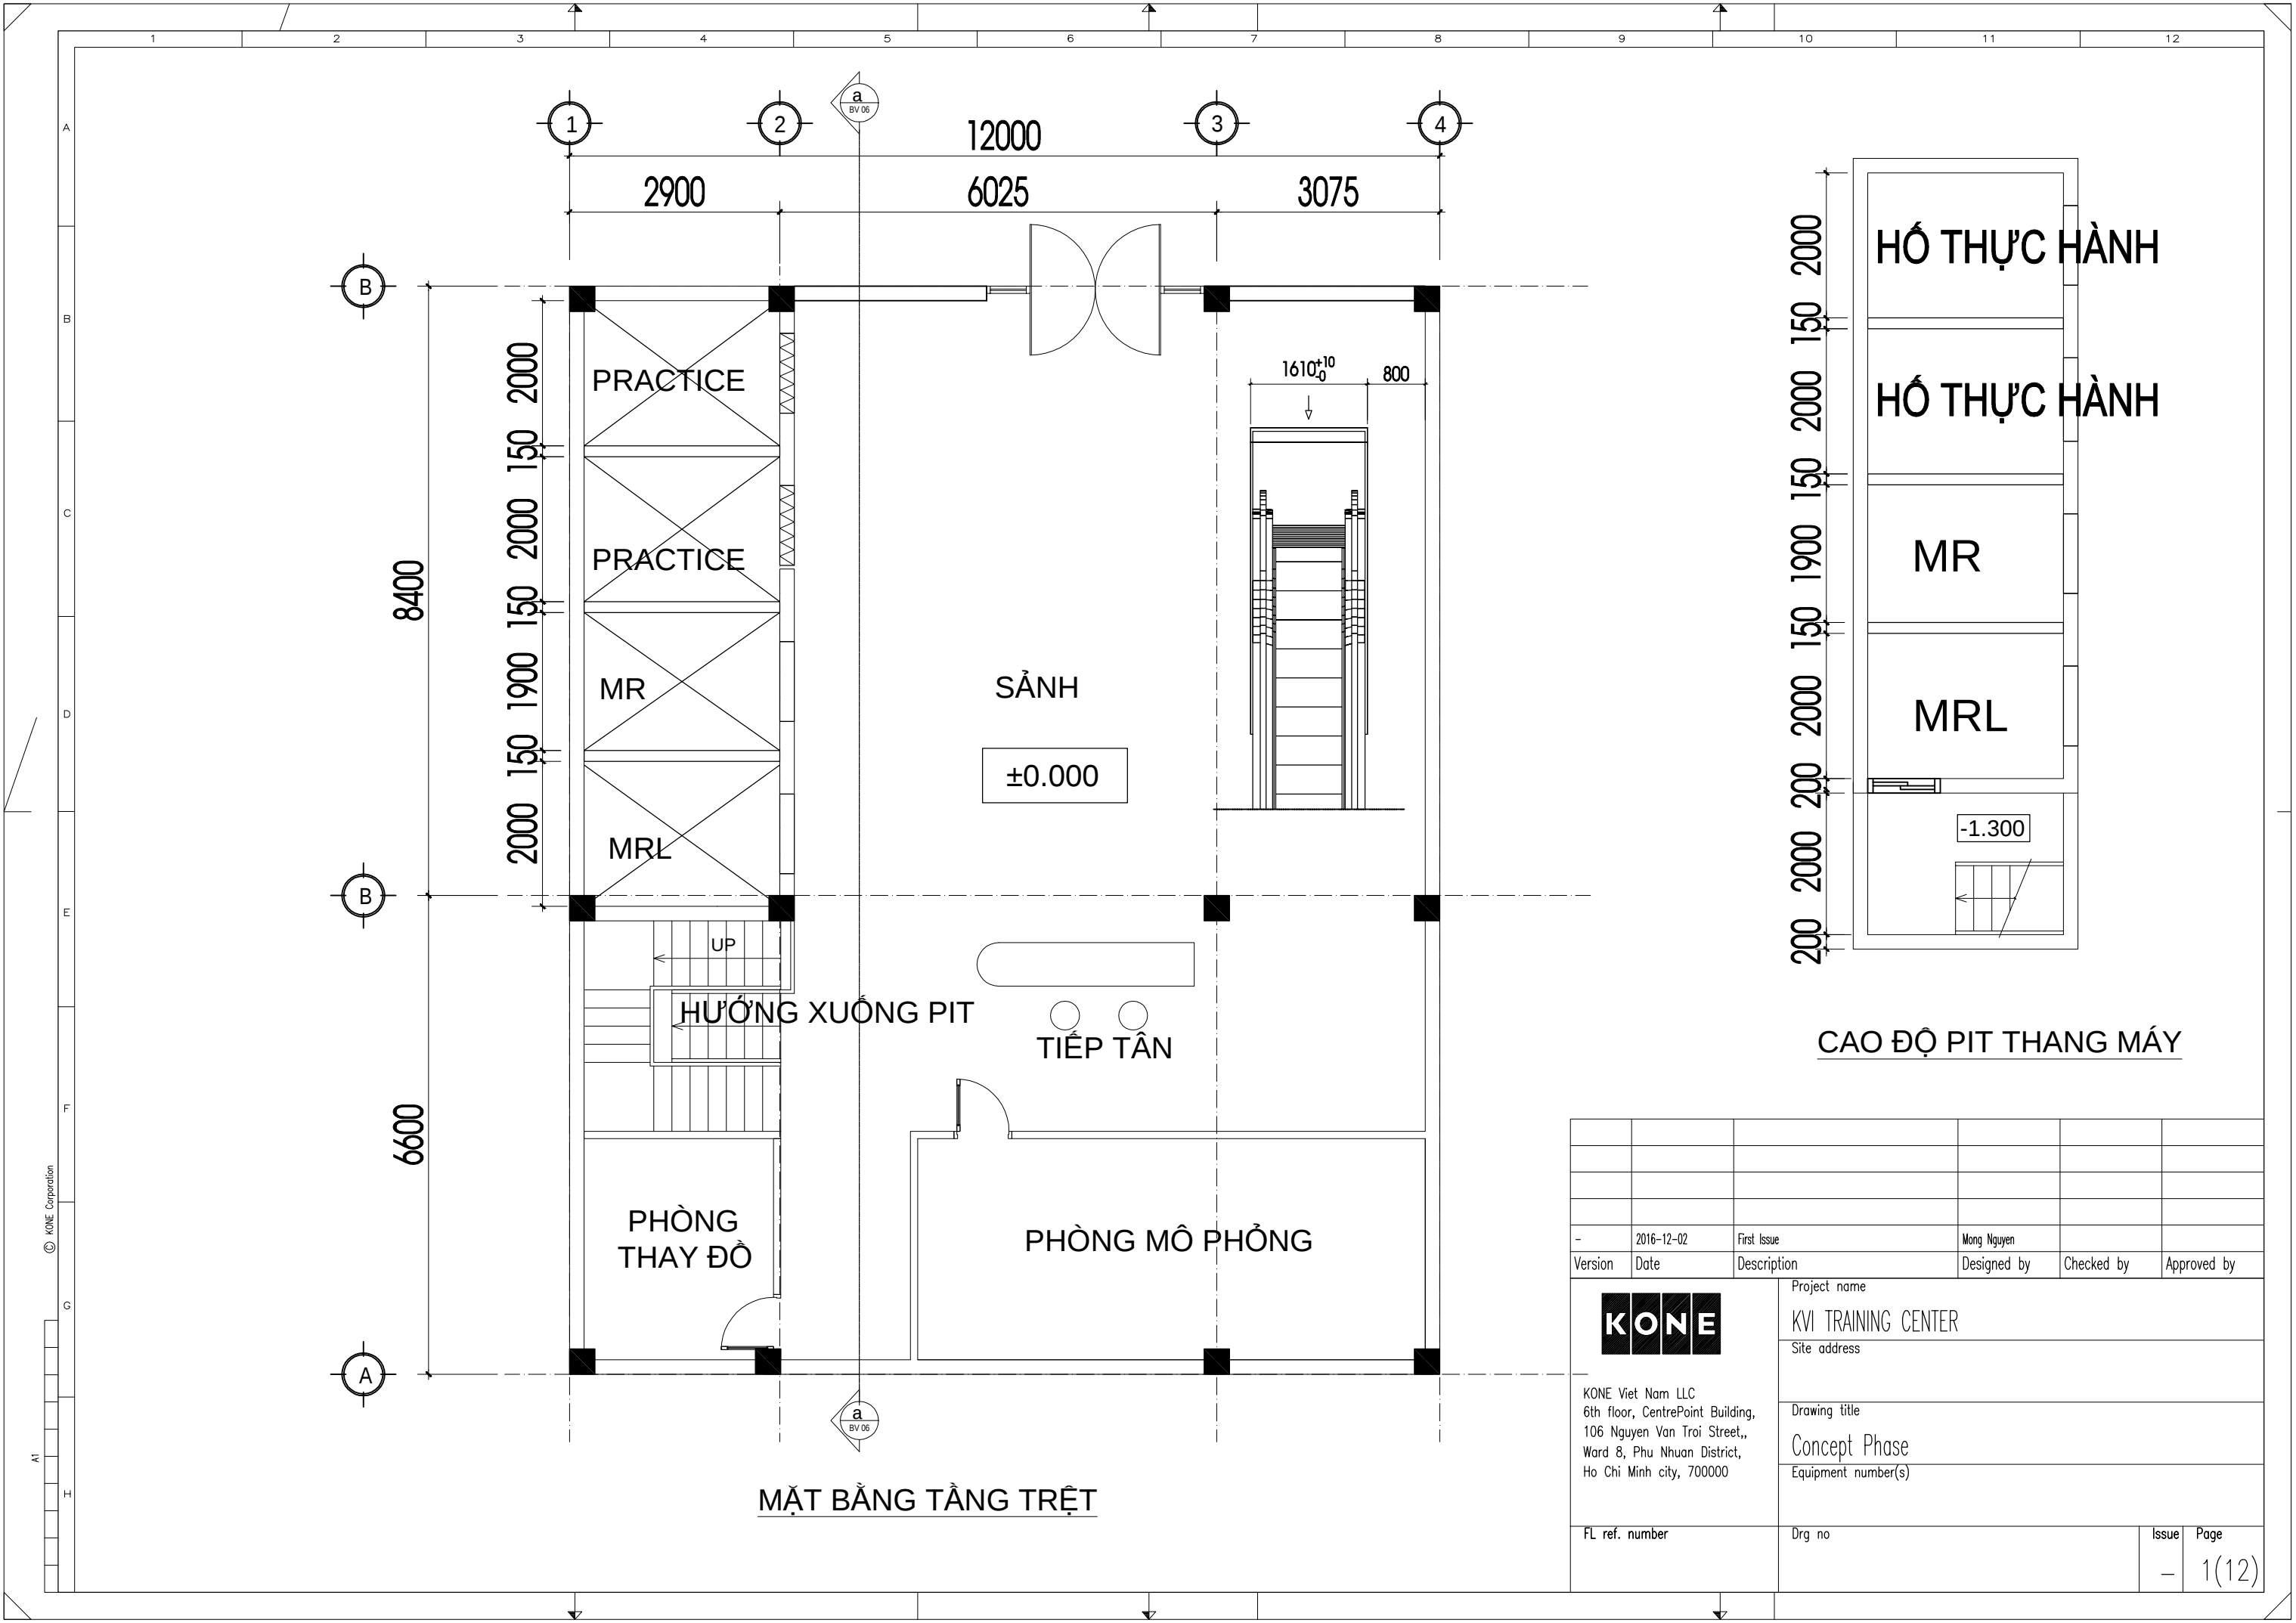


-	2016-12-02	First Issue	Mong Nguyen		
Version	Date	Description	Designed by	Checked by	Approved by
 KONE Viet Nam LLC 6th floor, CentrePoint Building, 106 Nguyen Van Troi Street,, Ward 8, Phu Nhuan District, Ho Chi Minh city, 700000		Project name KVI TRAINING CENTER			
		Site address			
		Drawing title Concept Phase			
		Equipment number(s)			
FL ref. number		Drg no		Issue	Page
				-	1(12)

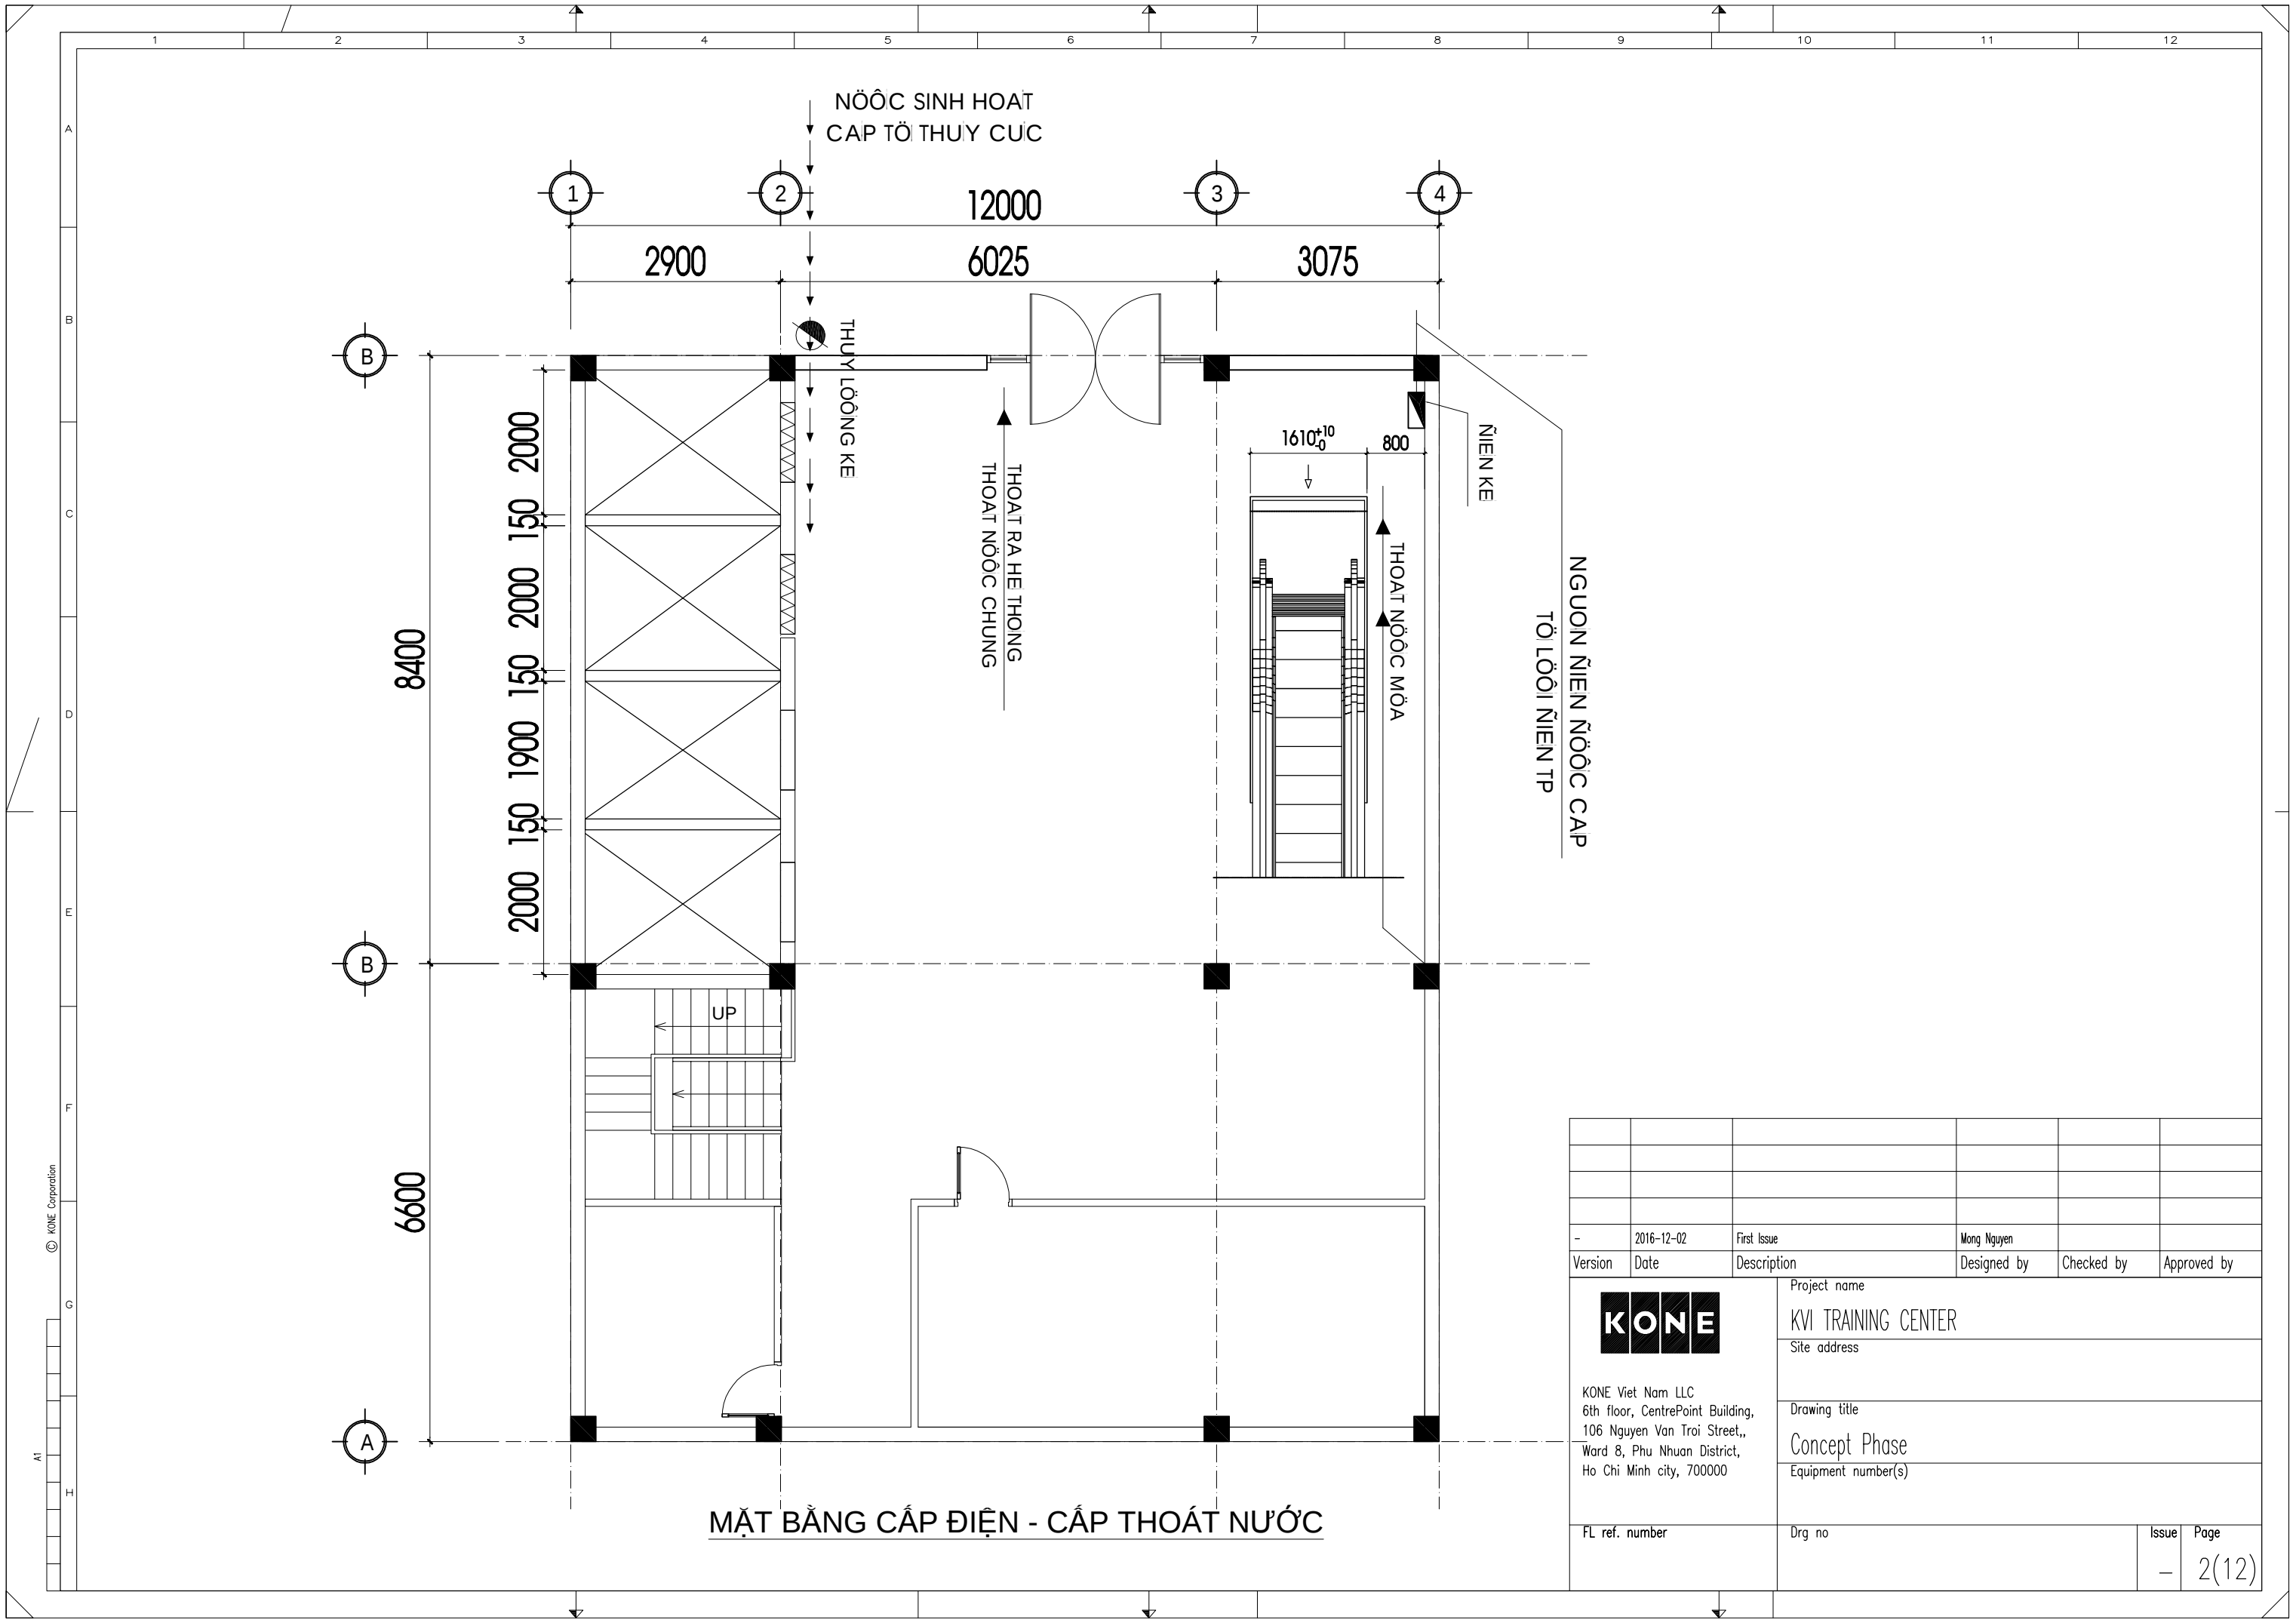


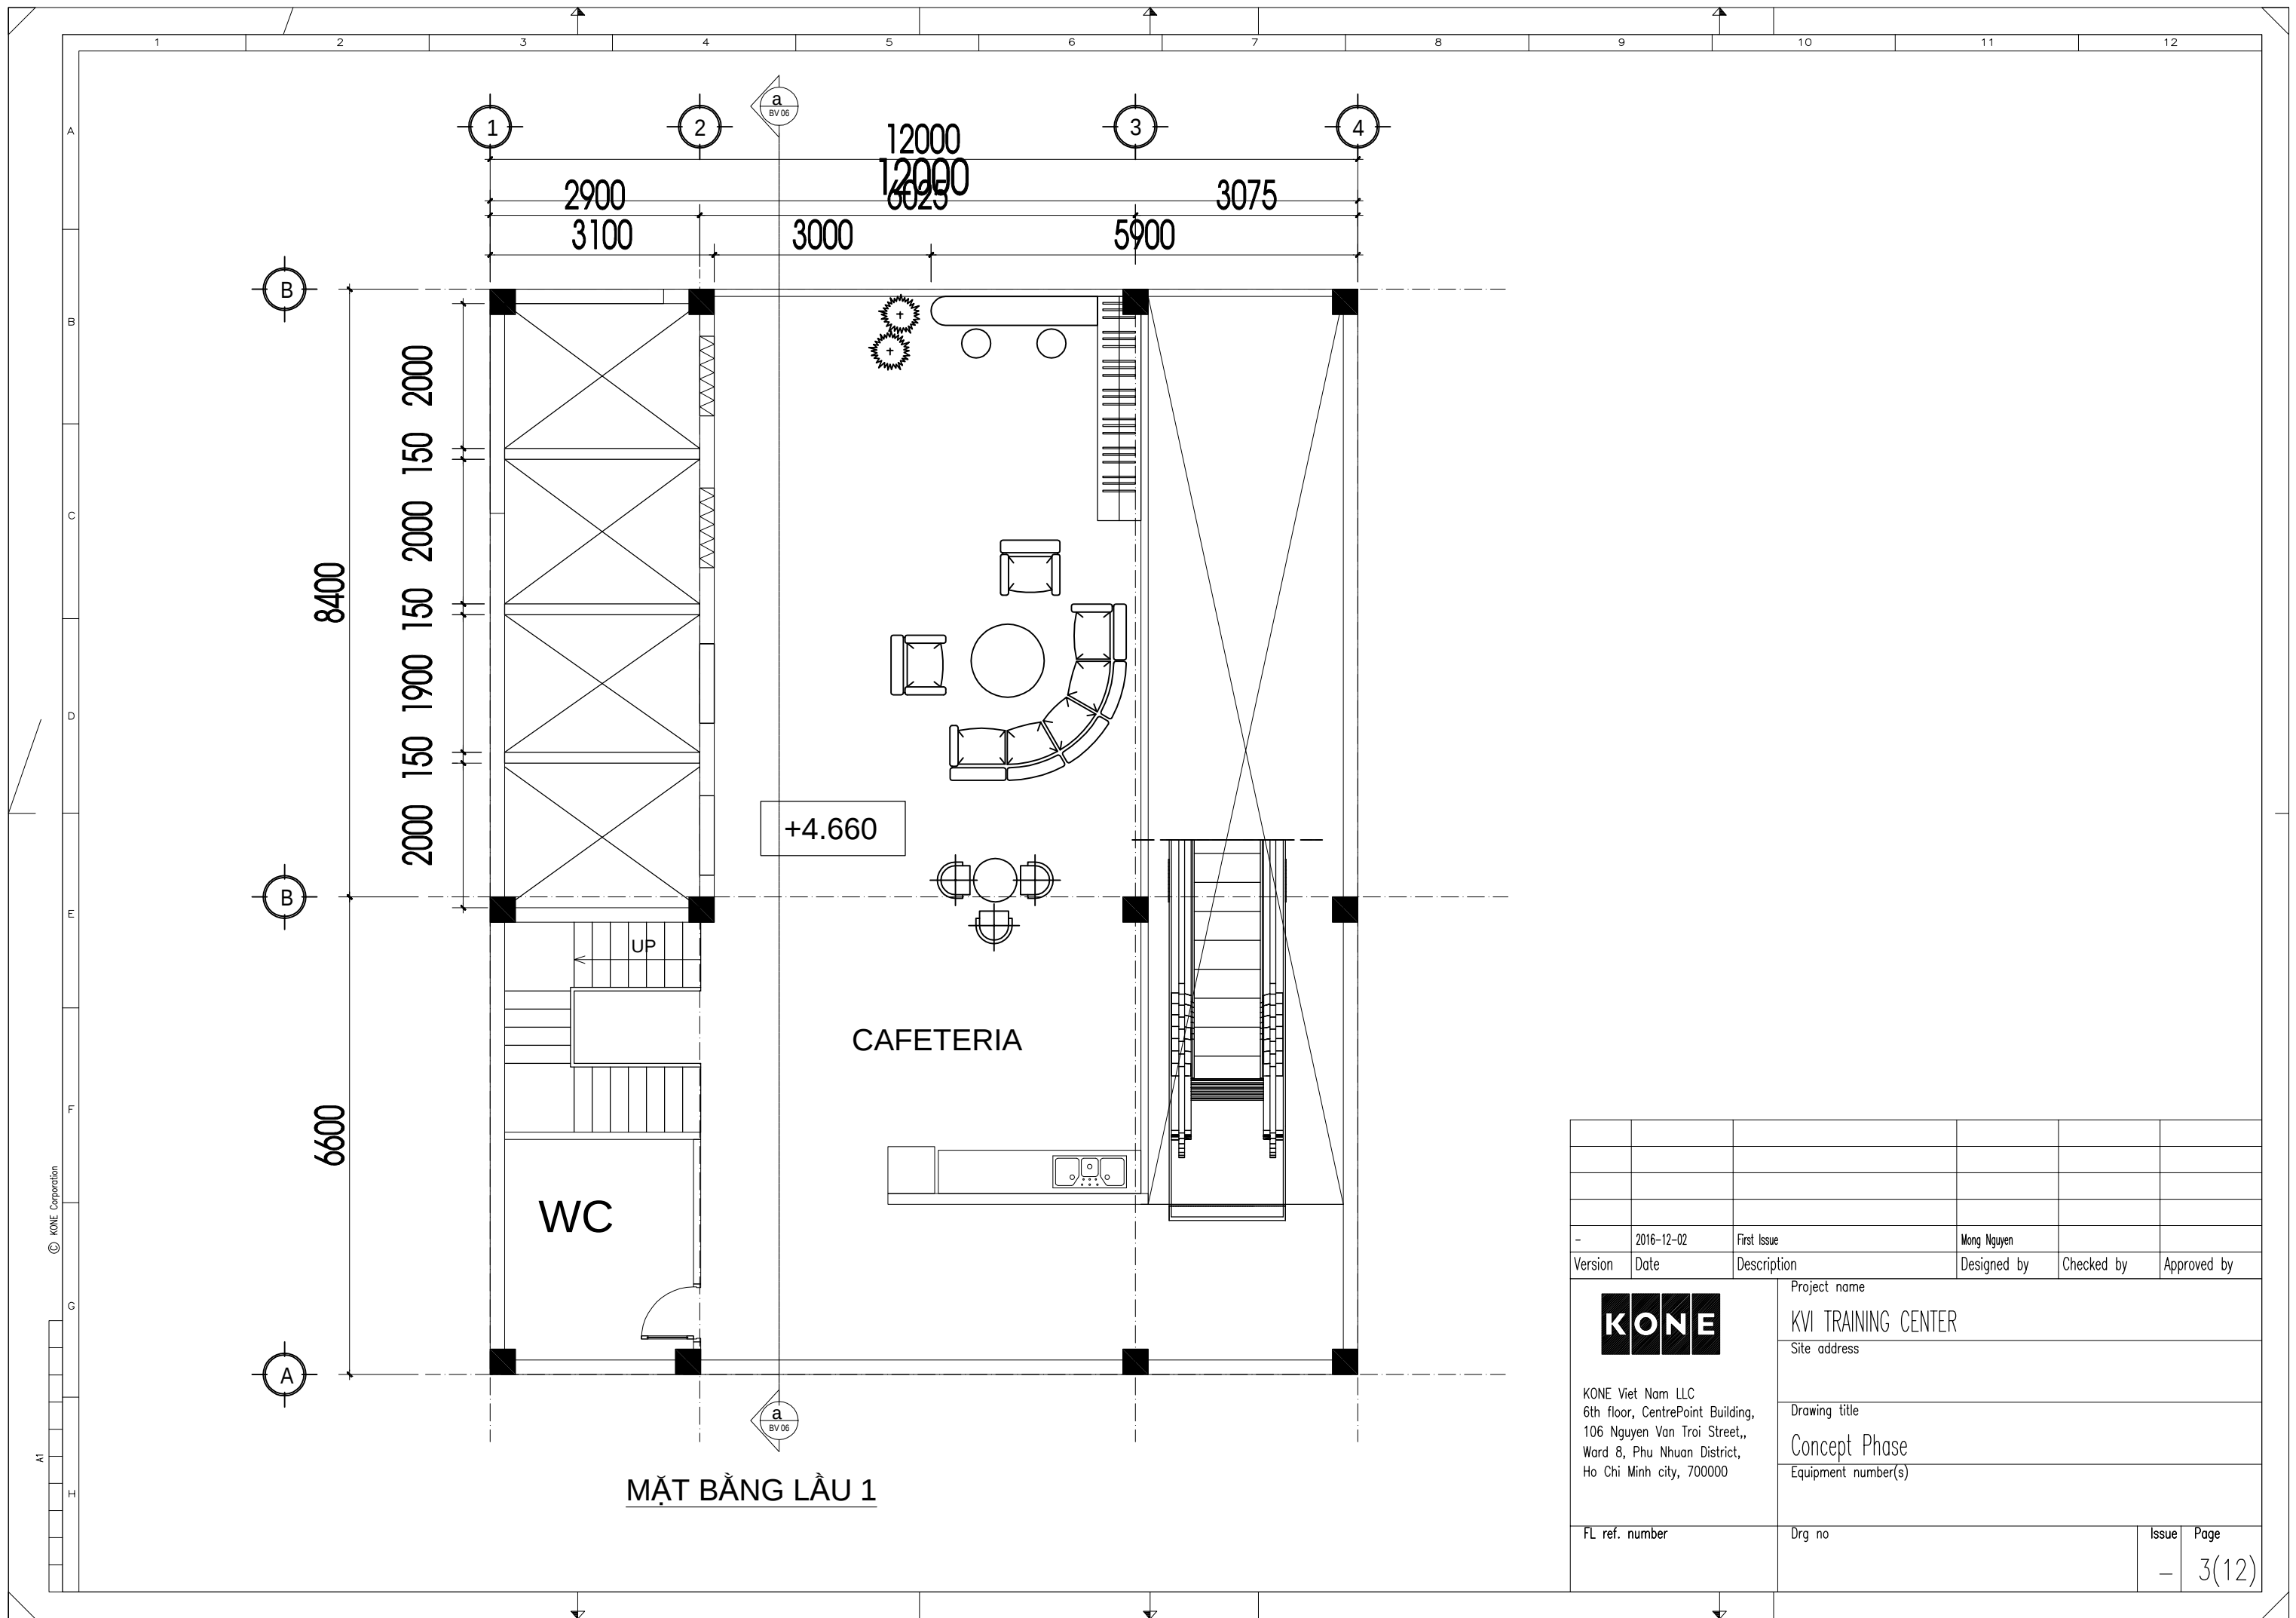

-	2016-12-02	First Issue	Mong Nguyen		
Version	Date	Description	Designed by	Checked by	Approved by
 KONE Viet Nam LLC 6th floor, CentrePoint Building, 106 Nguyen Van Troi Street,, Ward 8, Phu Nhuan District, Ho Chi Minh city, 700000		Project name			
		KVI TRAINING CENTER			
		Site address			
		Drawing title			
		Concept Phase			
		Equipment number(s)			
FL ref. number		Org no		Issue	Page
				-	3(12)

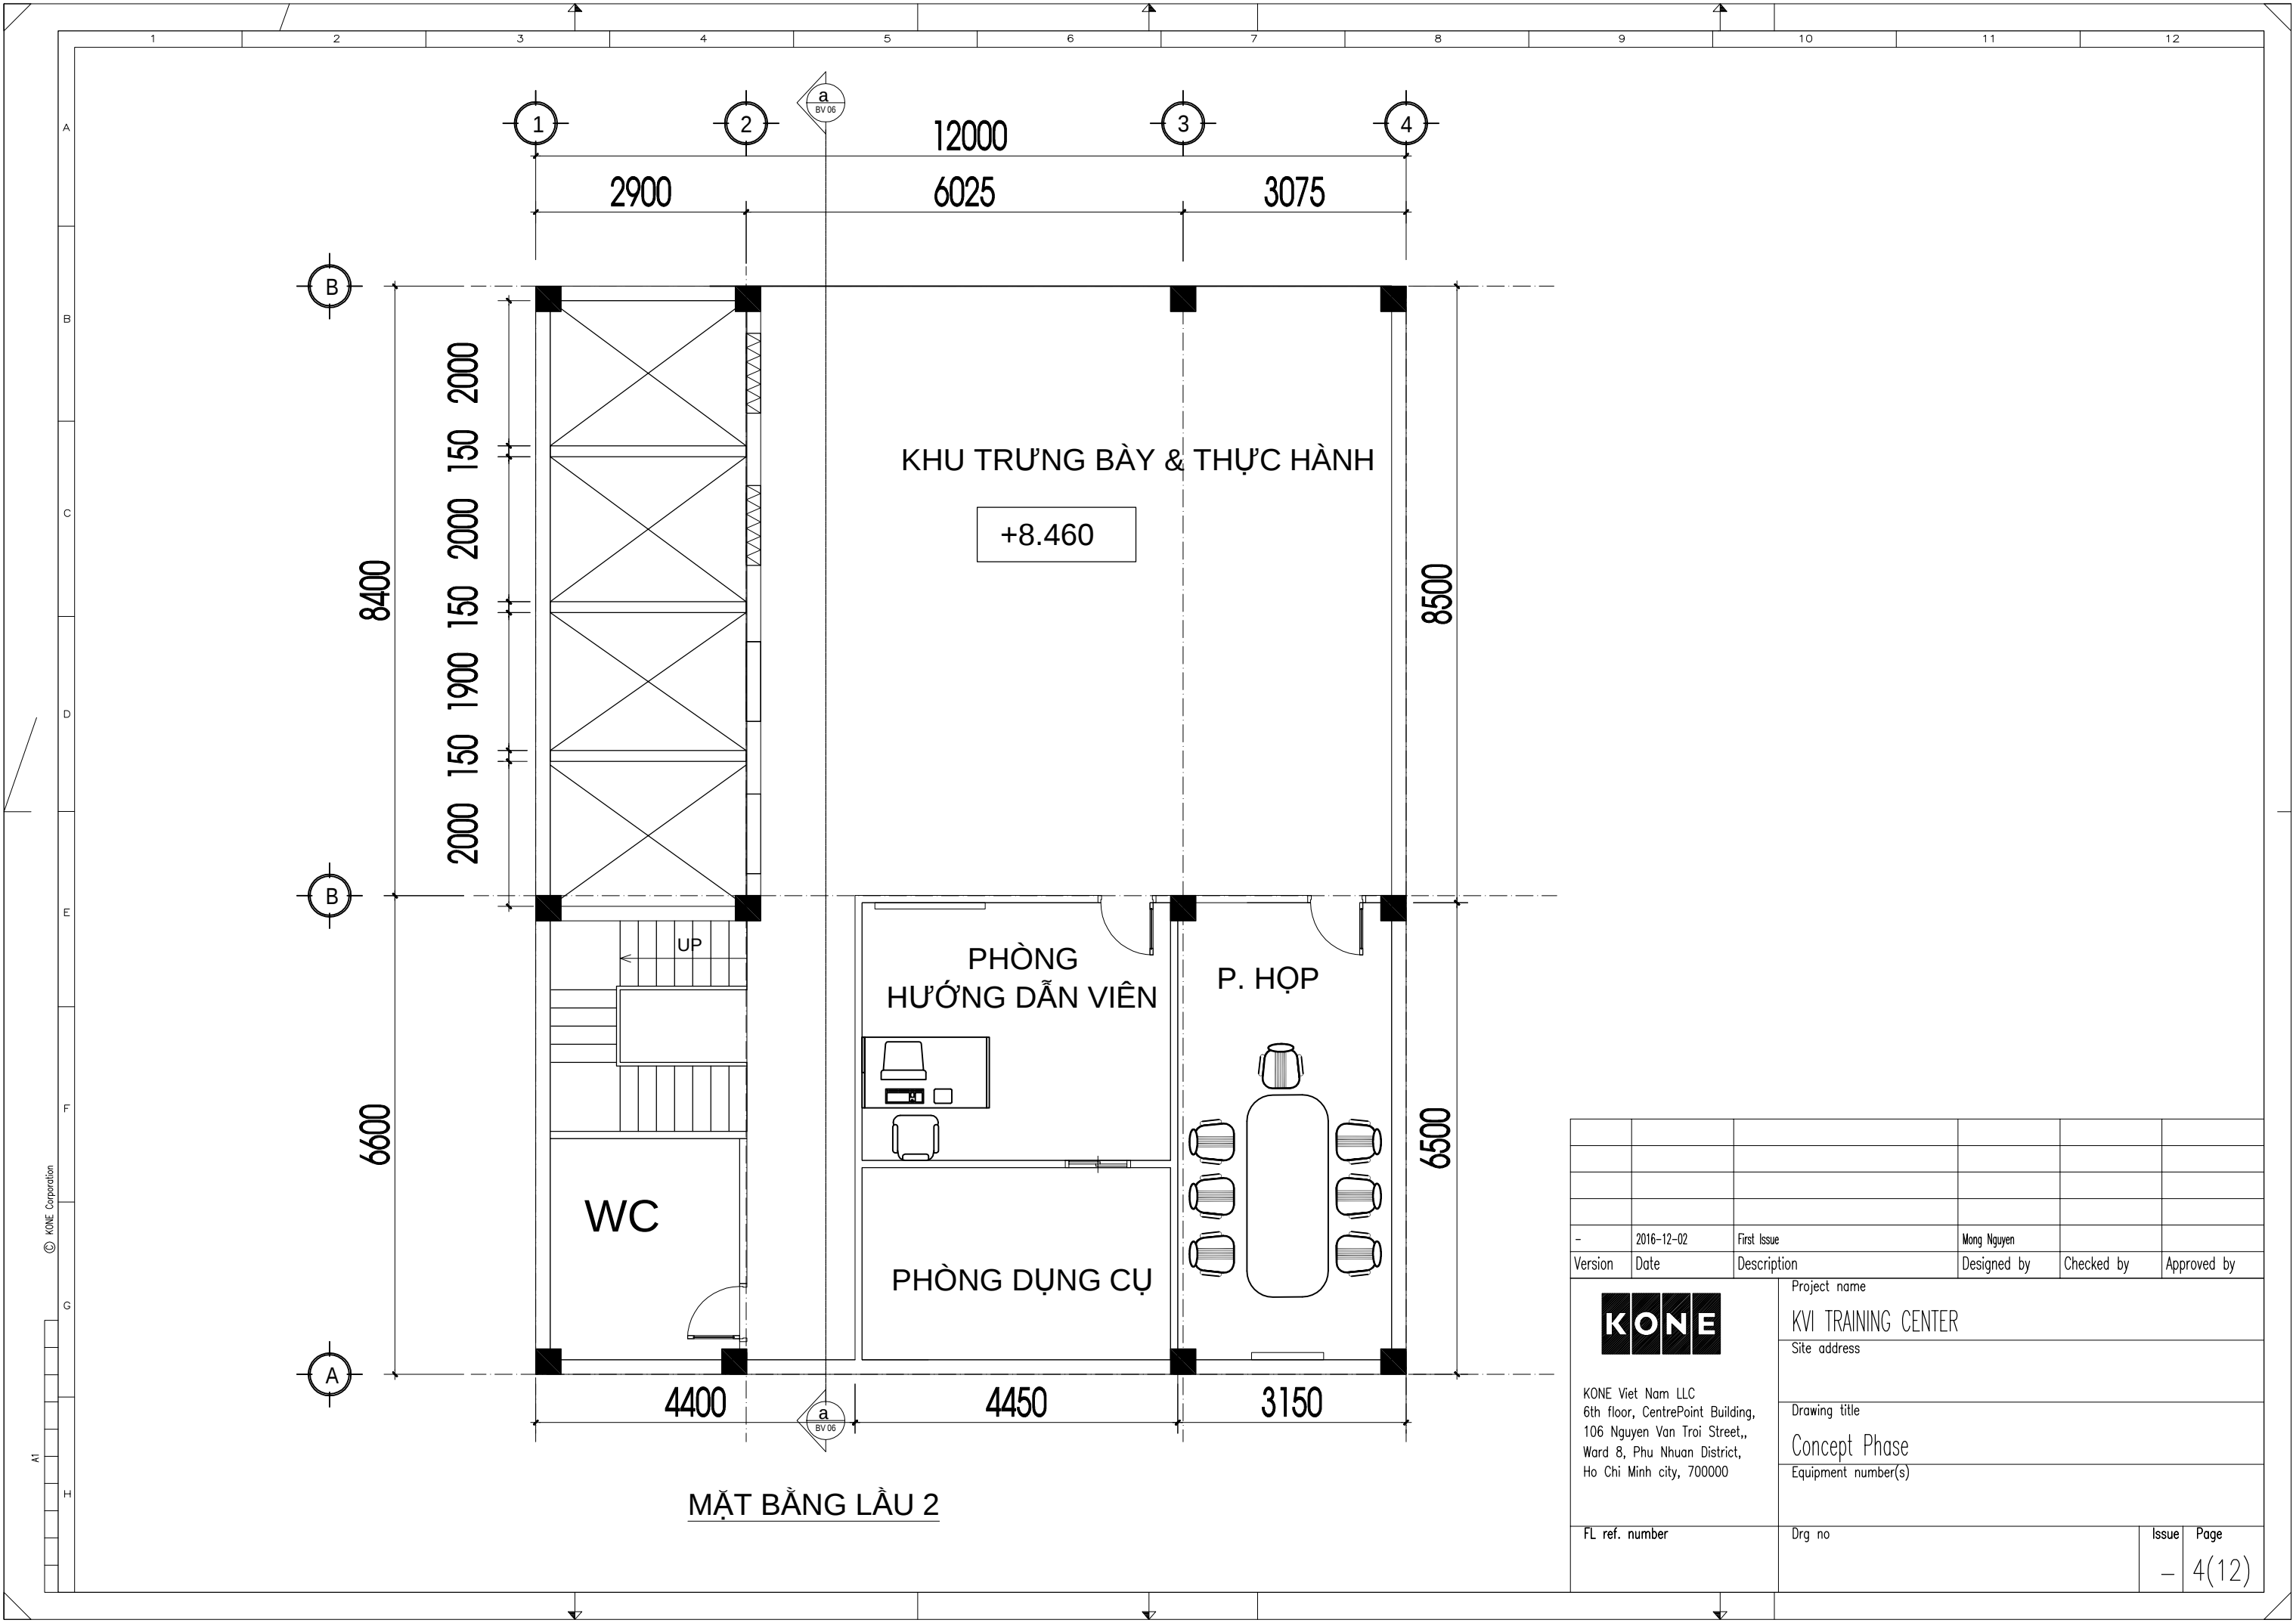


-	2016-12-02	First Issue	Mong Nguyen		
Version	Date	Description	Designed by	Checked by	Approved by
KONE KONE Viet Nam LLC 6th floor, CentrePoint Building, 106 Nguyen Van Troi Street,, Ward 8, Phu Nhuan District, Ho Chi Minh city, 700000		Project name			
		KVI TRAINING CENTER			
		Site address			
		Drawing title			
		Concept Phase			
		Equipment number(s)			
FL ref. number		Org no			Issue Page
					- 4(12)

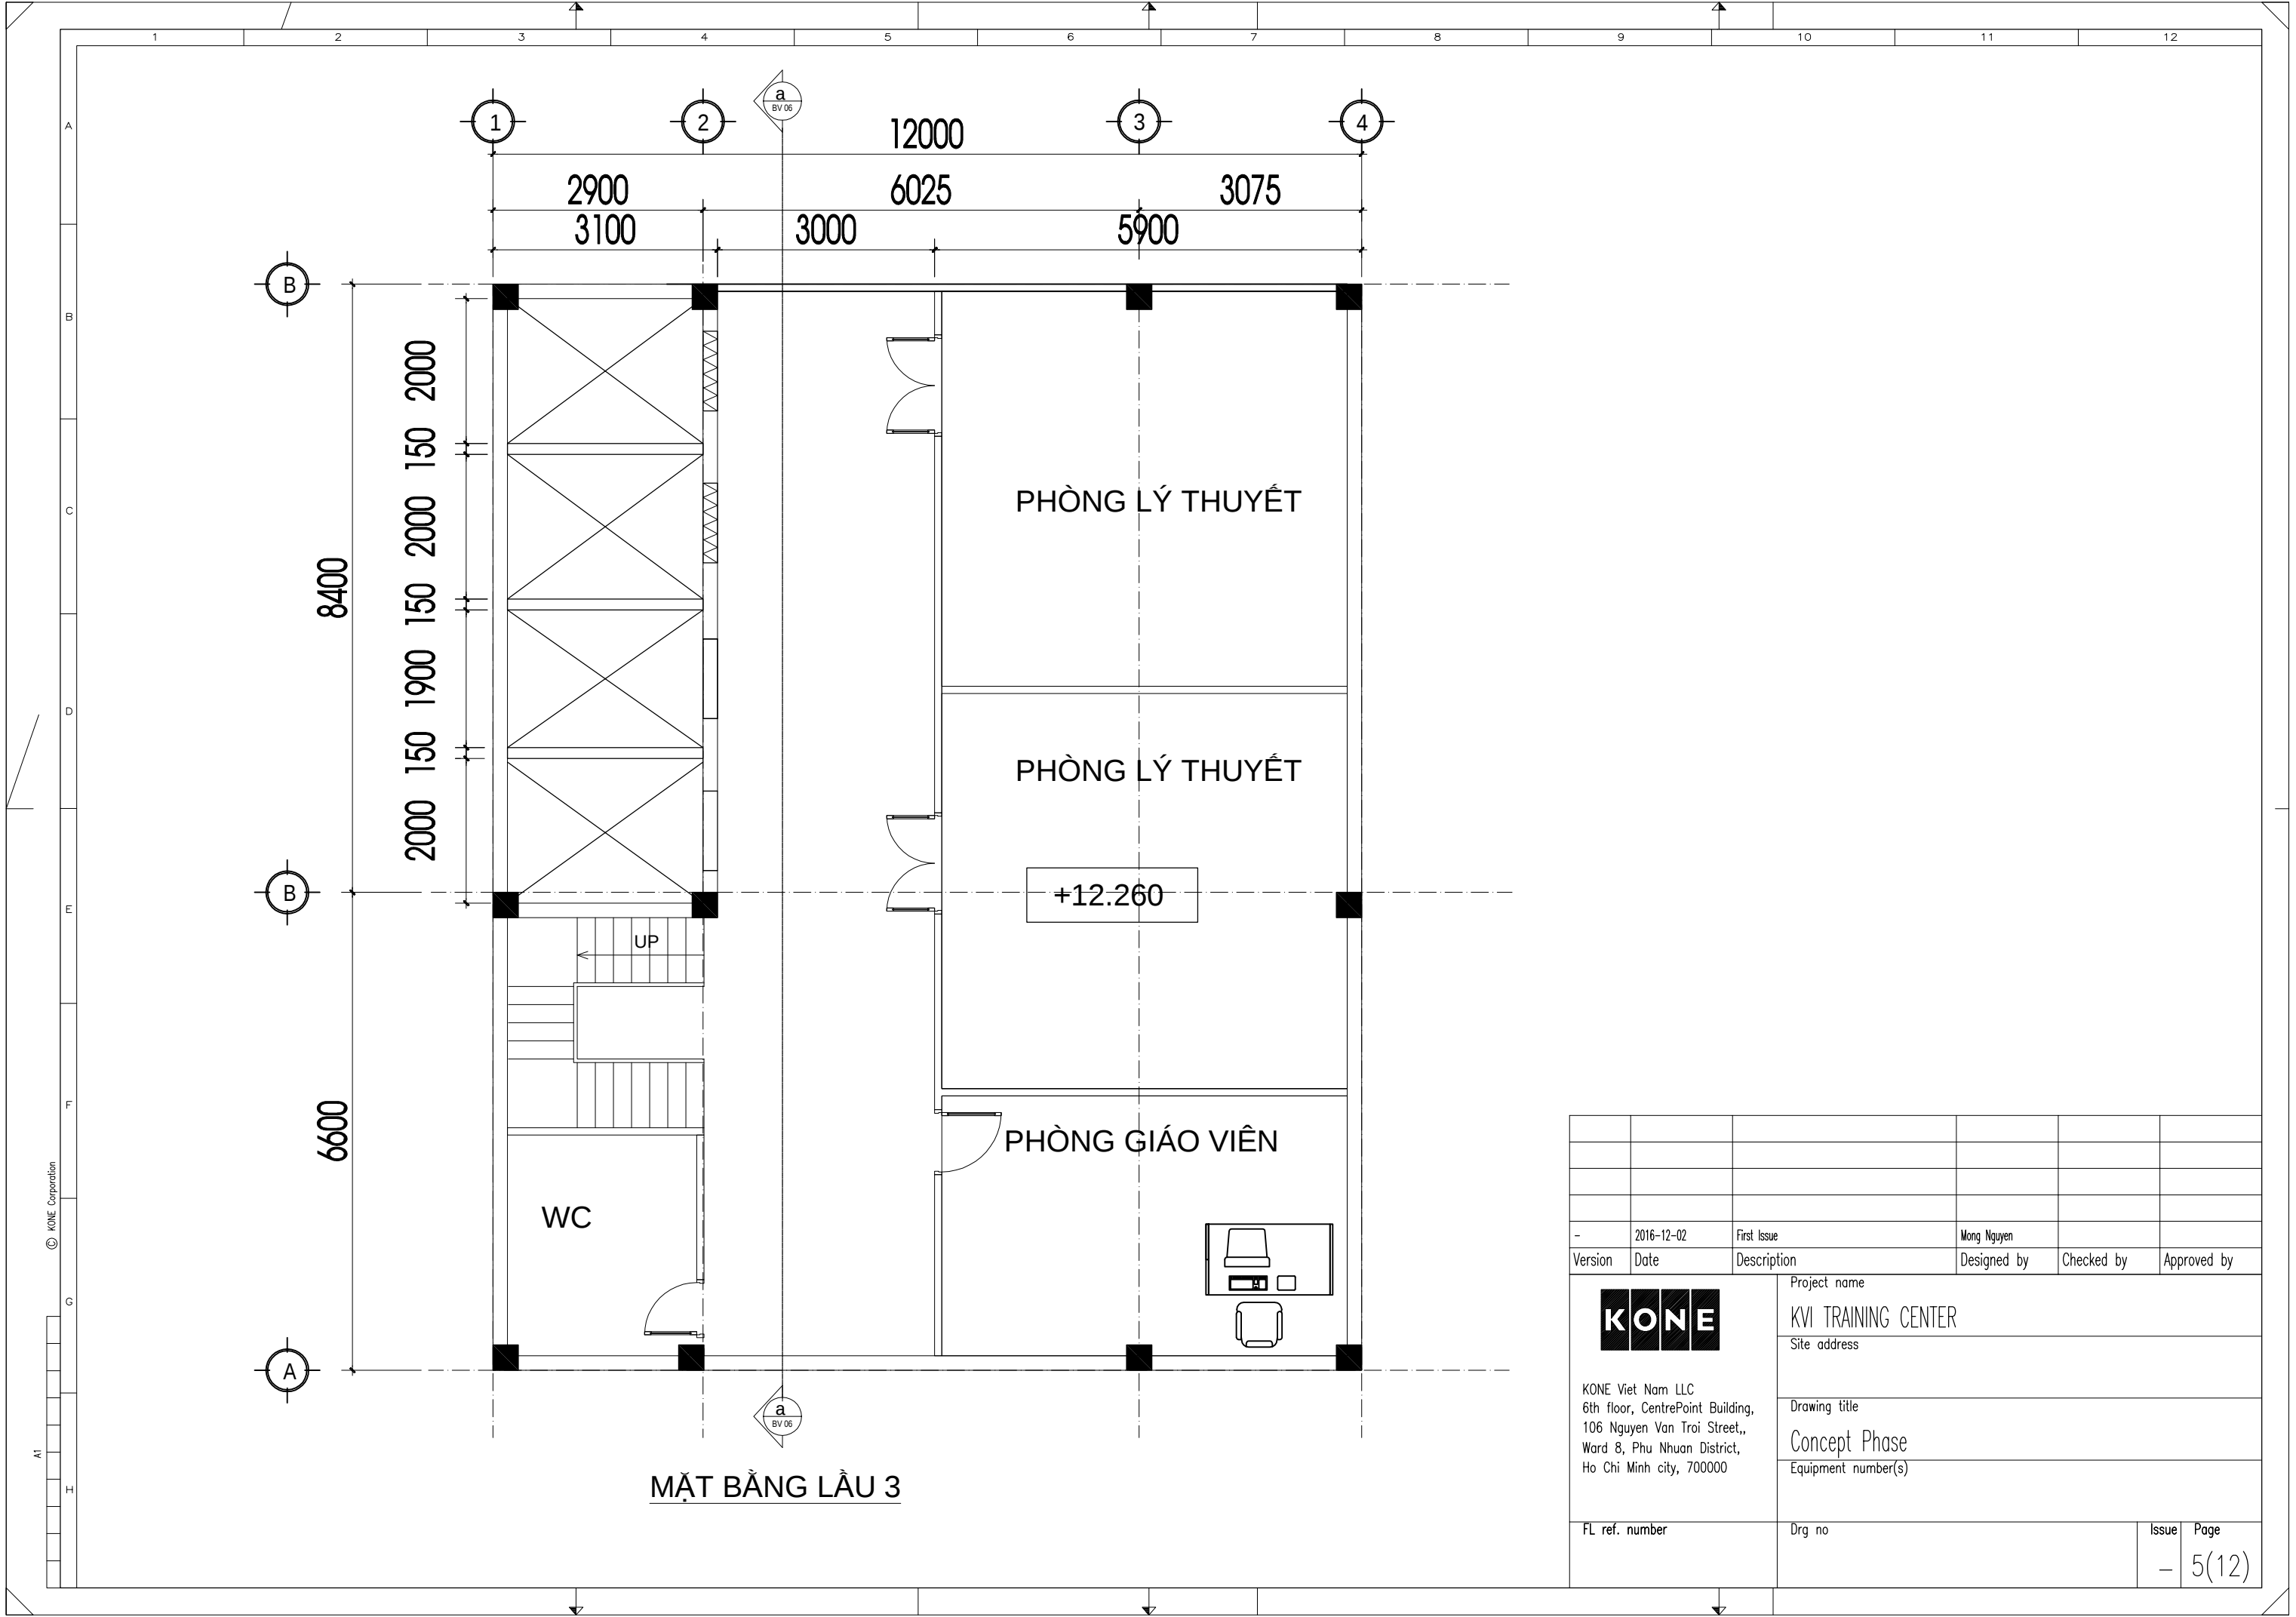




-	2016-12-02	First Issue	Mong Nguyen			
Version	Date	Description	Designed by	Checked by	Approved by	
 KONE Viet Nam LLC 6th floor, CentrePoint Building, 106 Nguyen Van Troi Street,, Ward 8, Phu Nhuan District, Ho Chi Minh city, 700000		Project name				
		KVI TRAINING CENTER				
		Site address				
		Drawing title				
		Concept Phase				
		Equipment number(s)				
FL ref. number		Drg no			Issue	Page
					-	6(12)

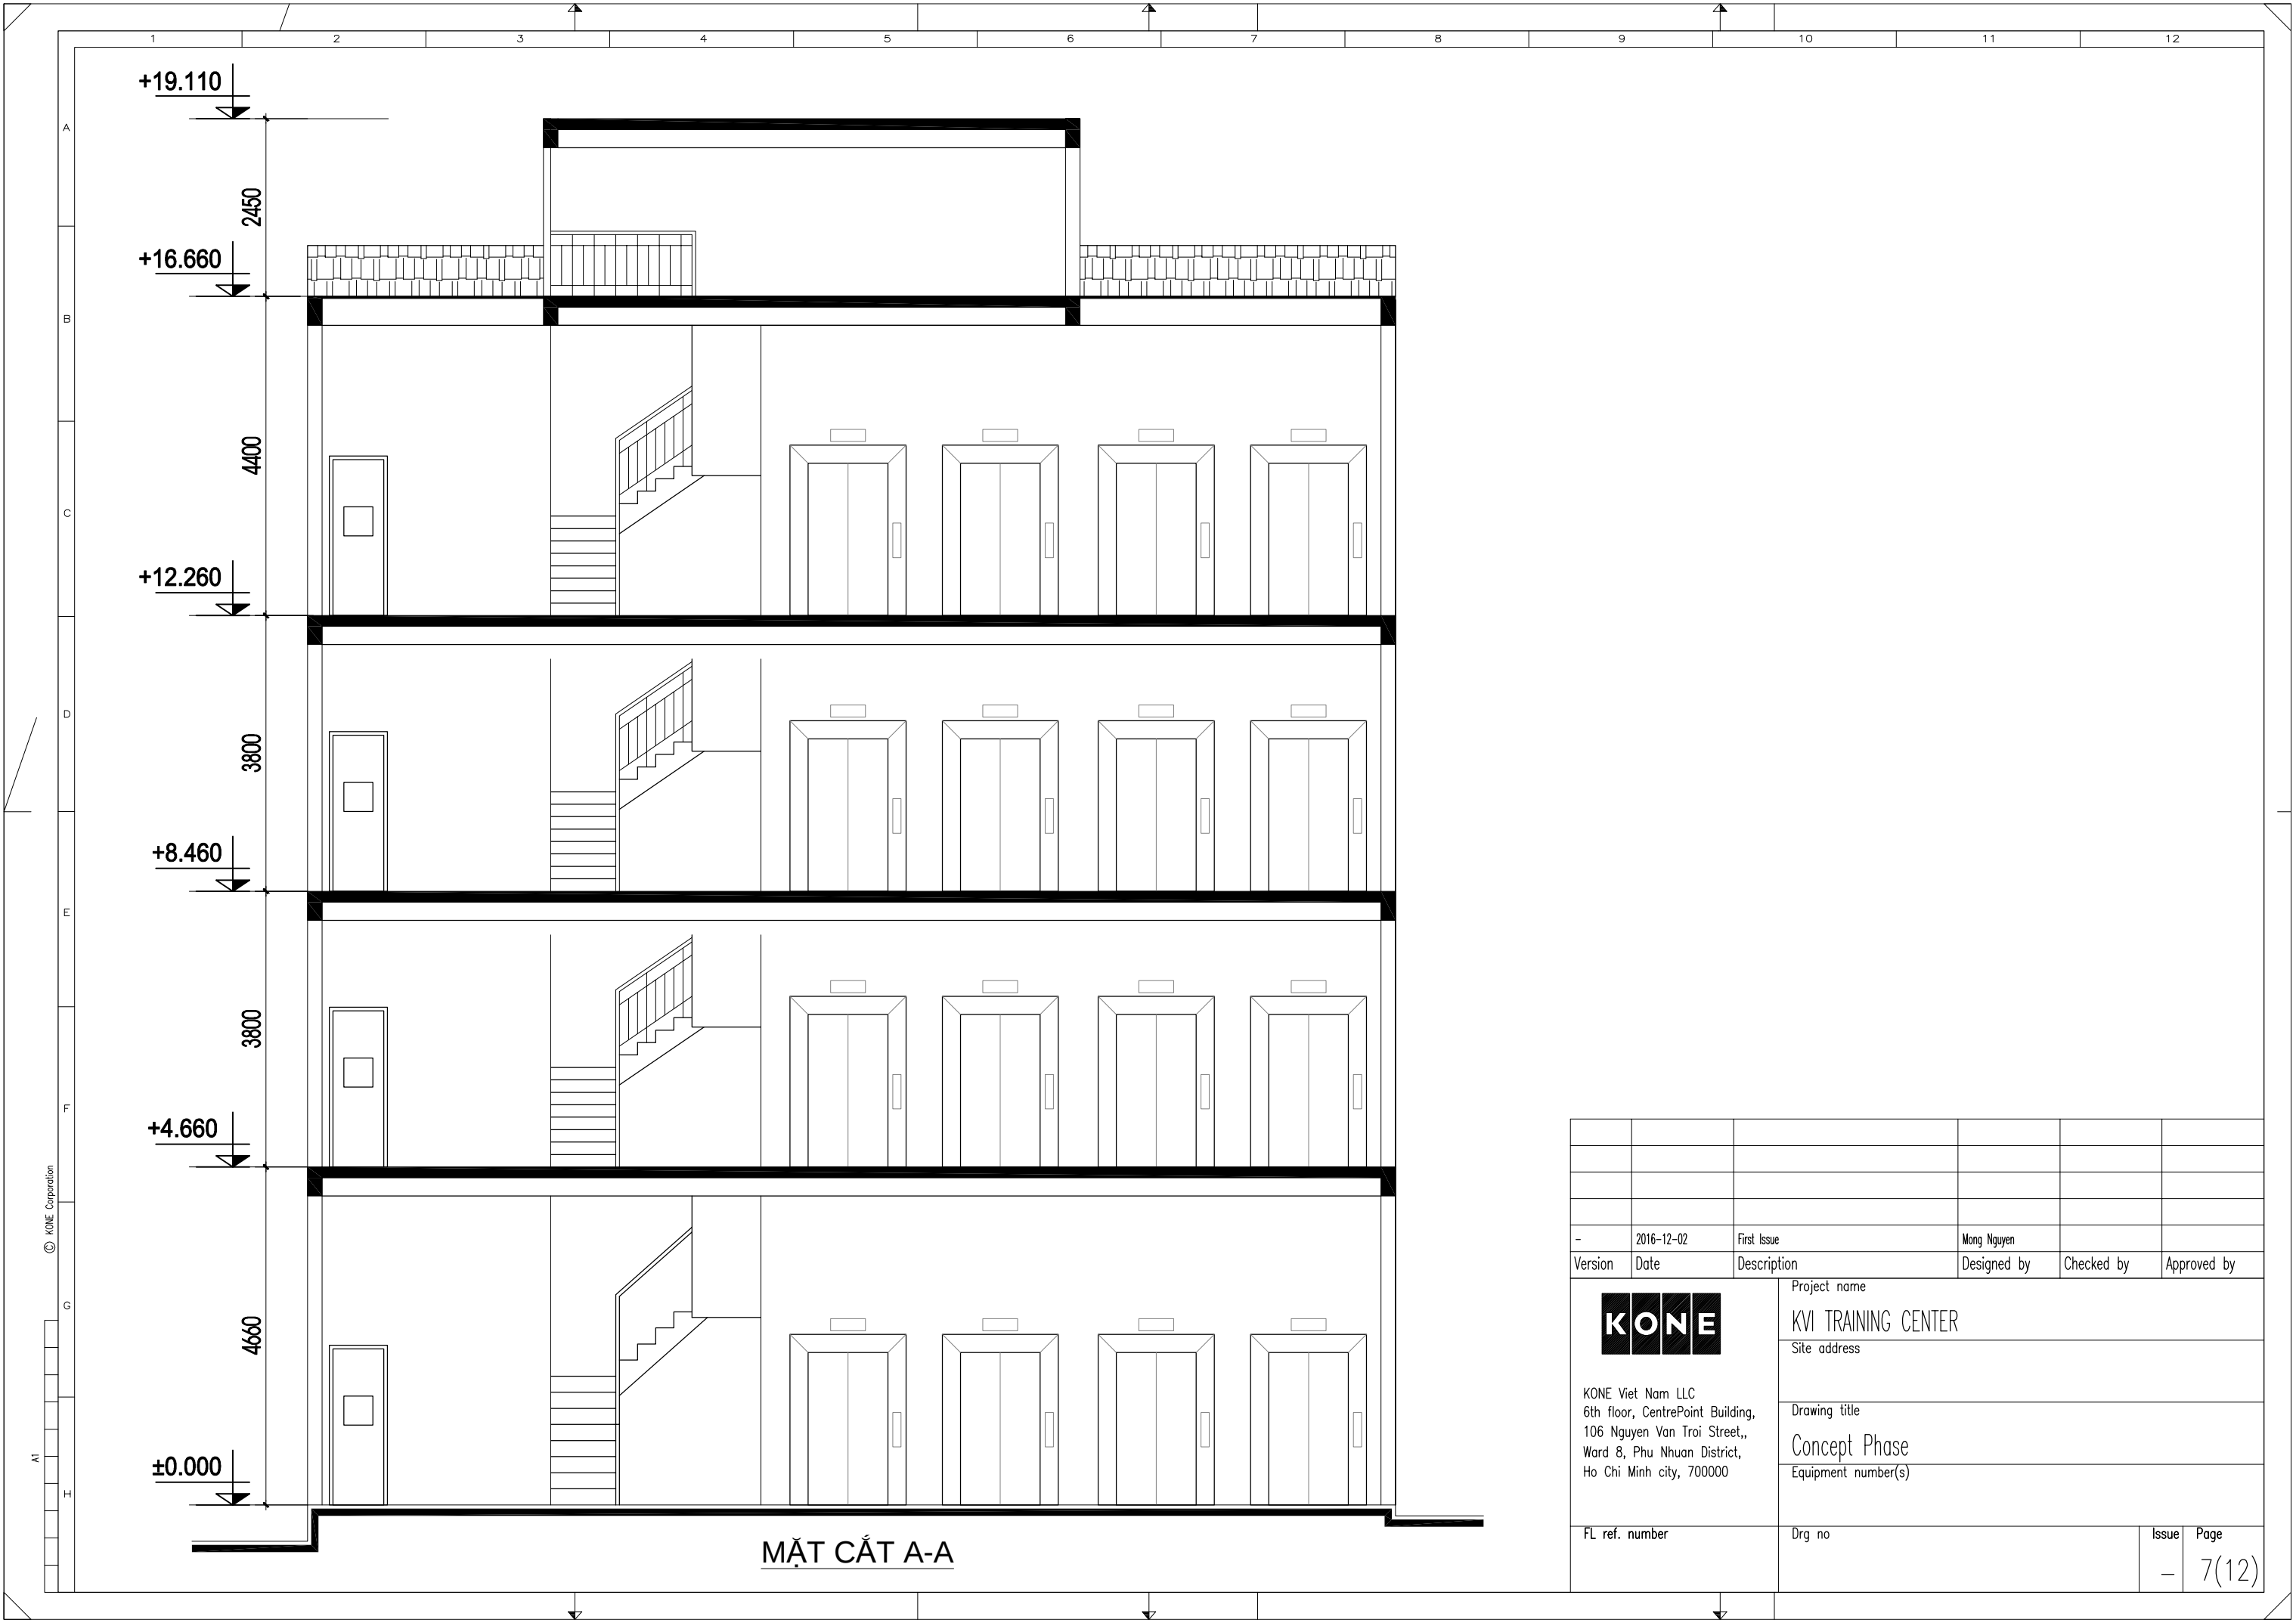

MẶT CẮT A-A


-	2016-12-02	First Issue	Mong Nguyen		
Version	Date	Description	Designed by	Checked by	Approved by
KONE KONE Viet Nam LLC 6th floor, CentrePoint Building, 106 Nguyen Van Troi Street,, Ward 8, Phu Nhuan District, Ho Chi Minh city, 700000		Project name			
		KVI TRAINING CENTER			
		Site address			
		Drawing title			
		Concept Phase			
		Equipment number(s)			
FL ref. number		Org no		Issue	Page
				-	7(12)

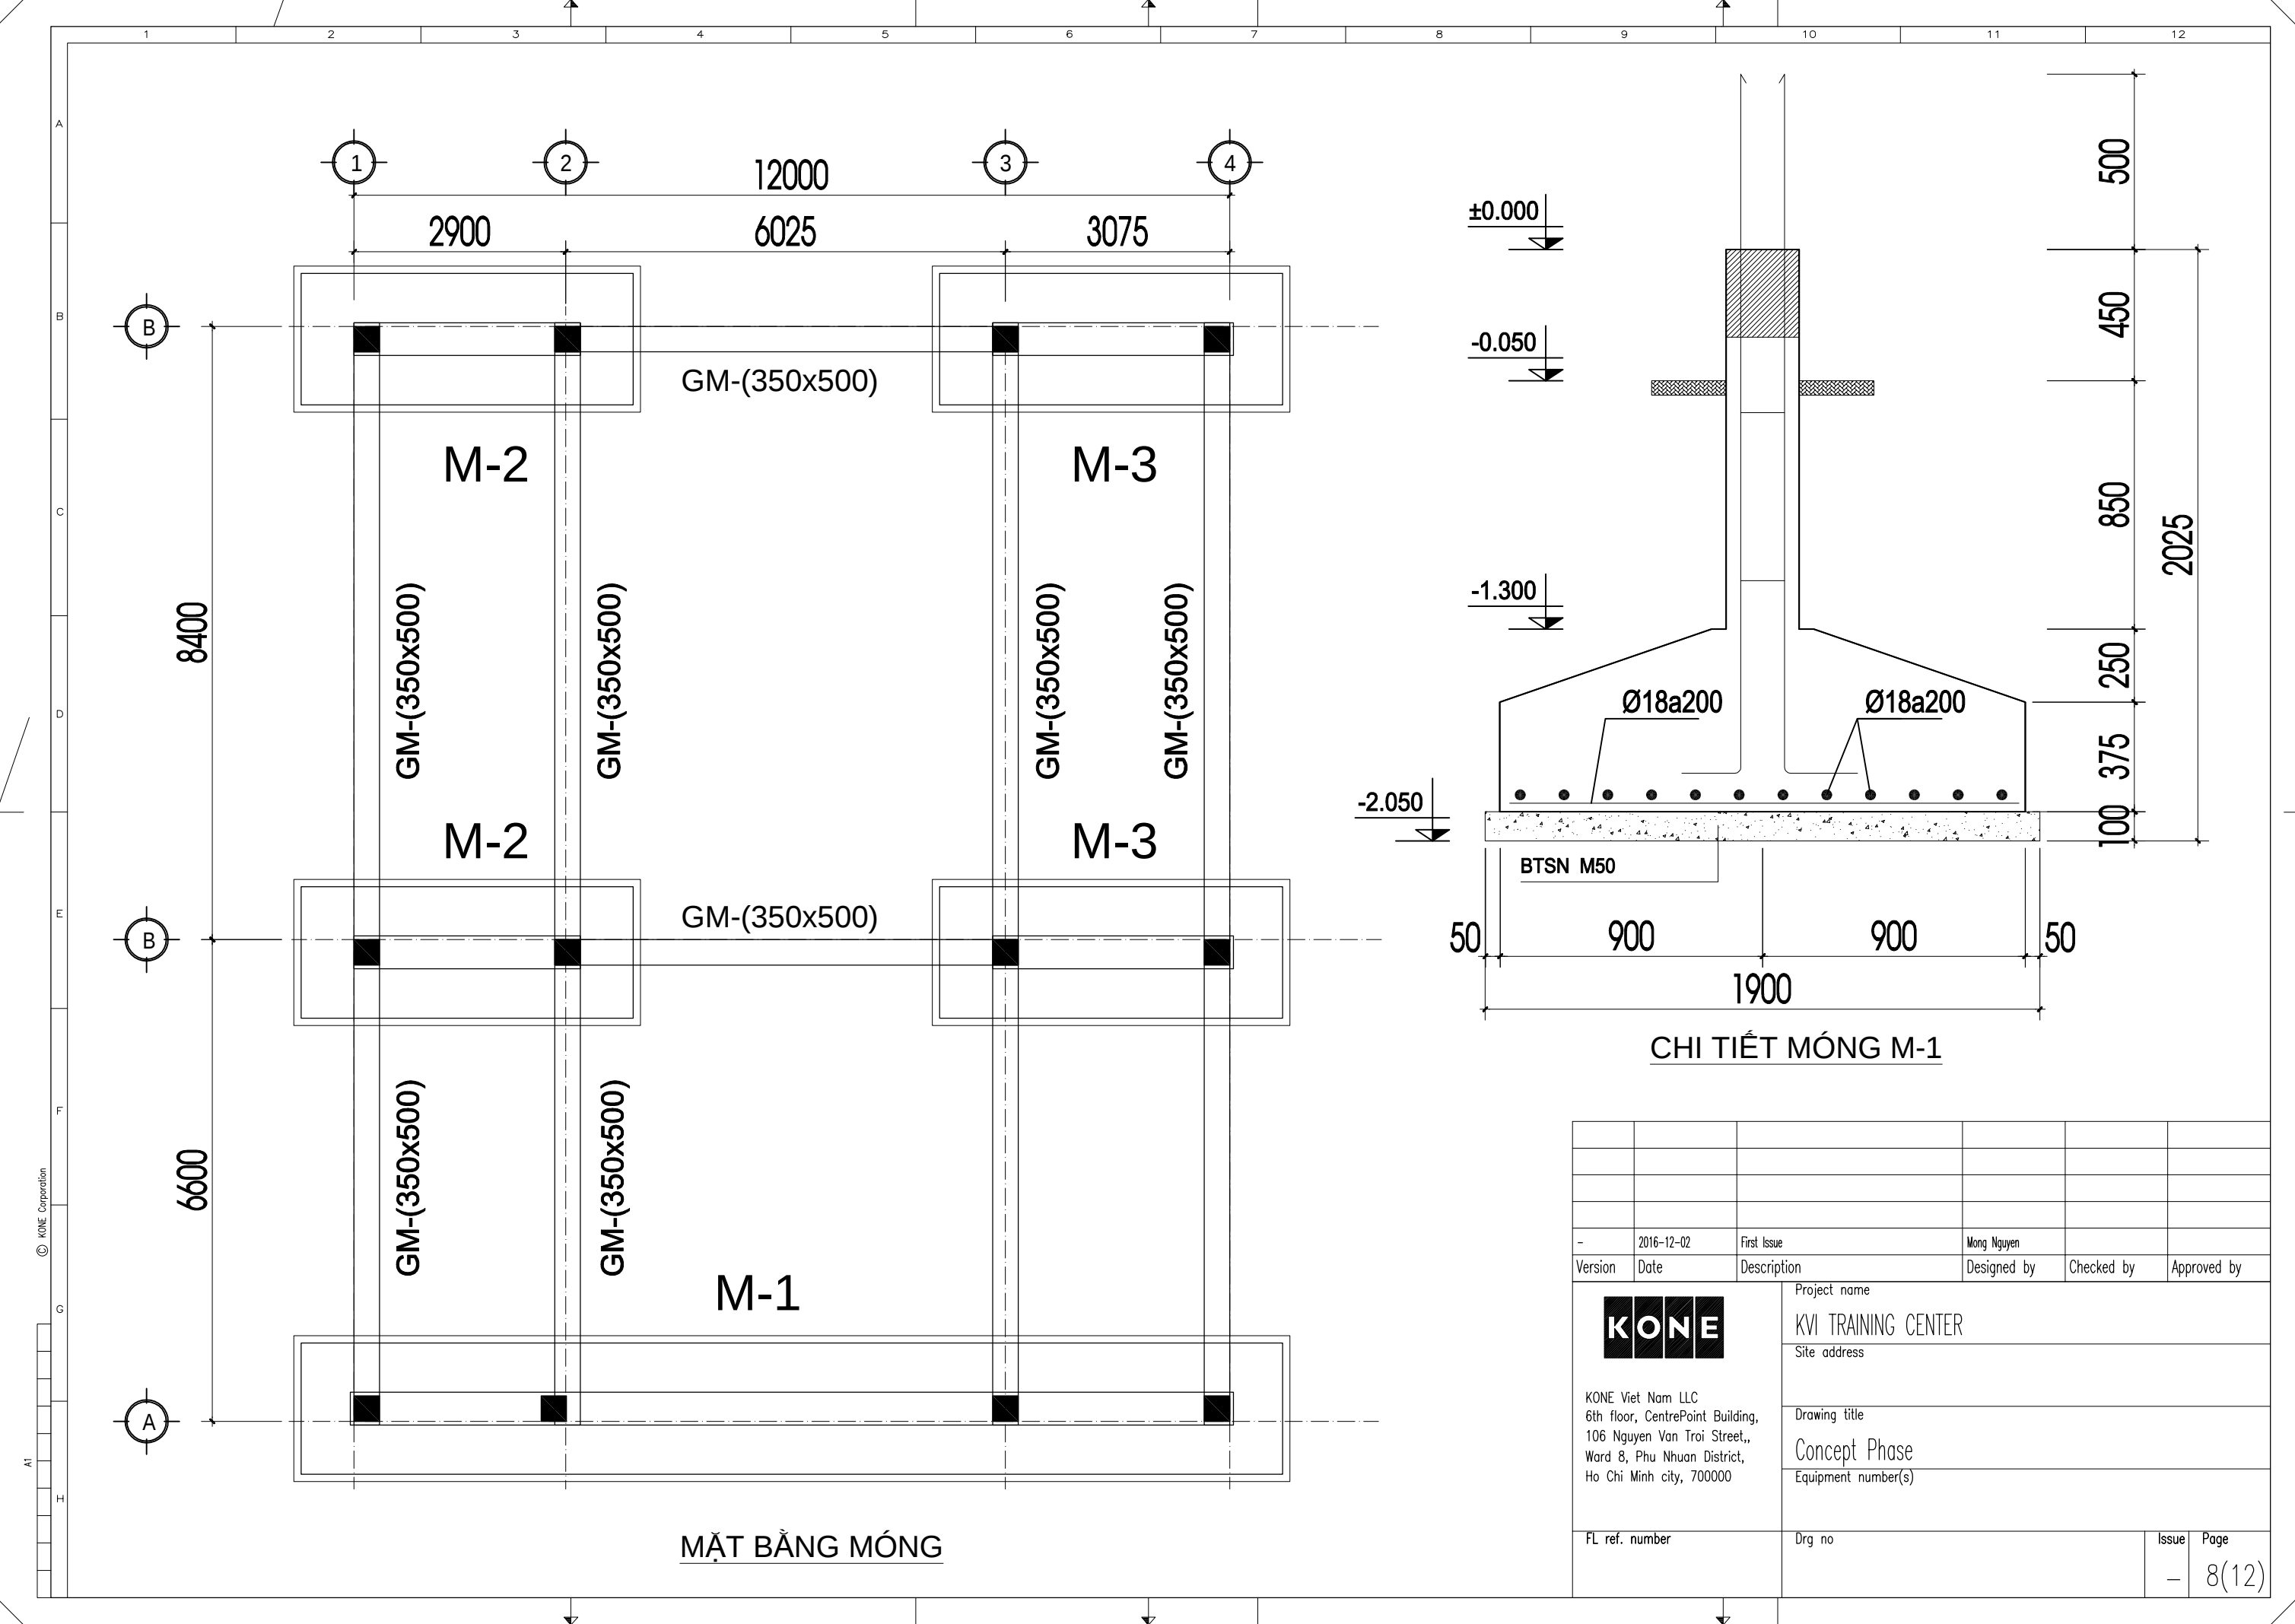


MẶT BẰNG MÓNG

CHI TIẾT MÓNG M-1


-	2016-12-02	First Issue	Mong Nguyen		
Version	Date	Description	Designed by	Checked by	Approved by
KONE KONE Viet Nam LLC 6th floor, CentrePoint Building, 106 Nguyen Van Troi Street,, Ward 8, Phu Nhuan District, Ho Chi Minh city, 700000		Project name			
		KVI TRAINING CENTER			
		Site address			
		Drawing title			
		Concept Phase			
		Equipment number(s)			
FL ref. number		Org no			Issue Page
					- 8(12)

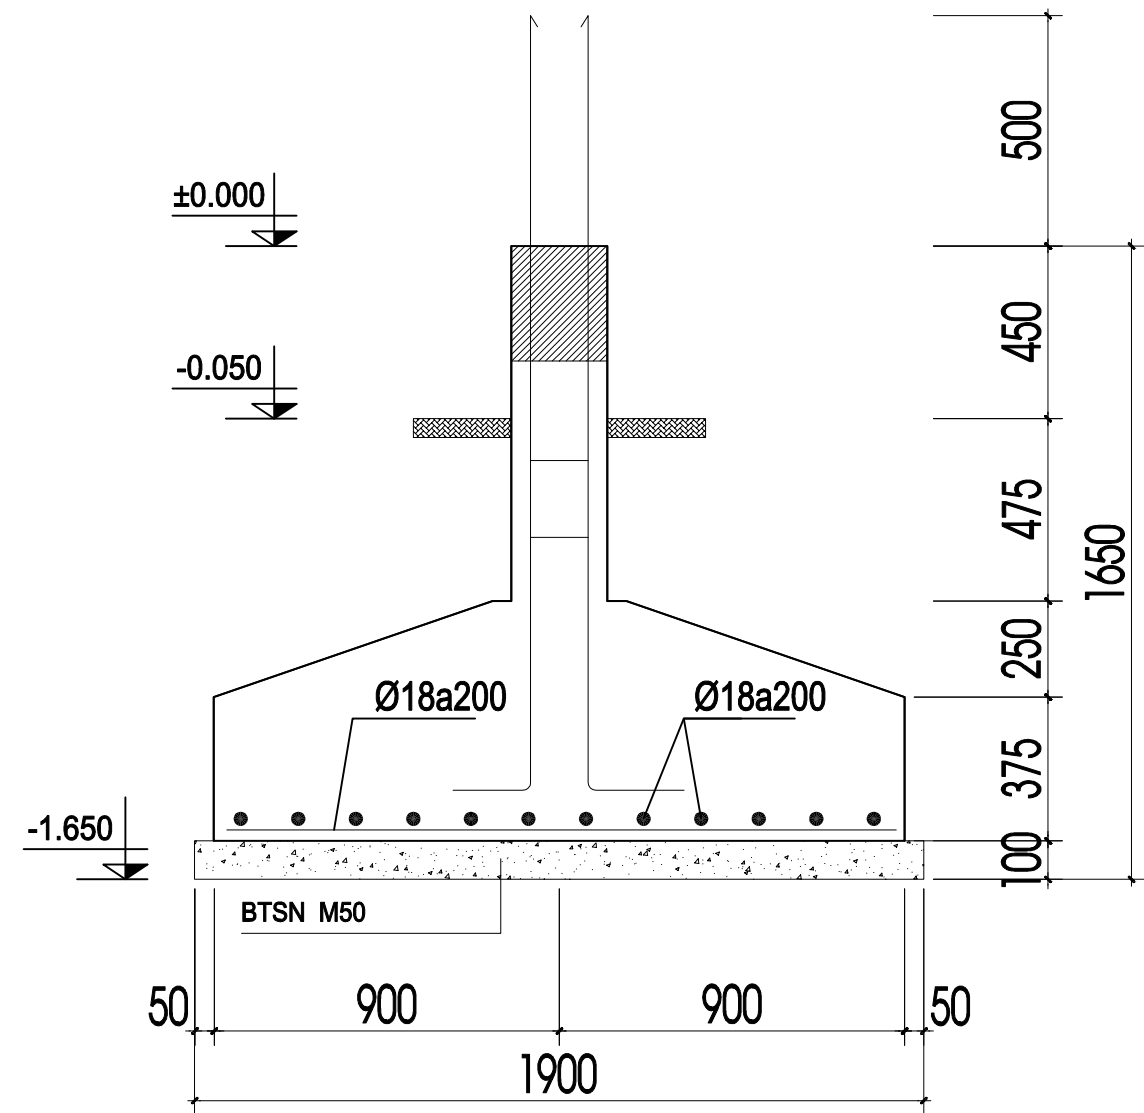

CHI TIẾT MÓNG M-2

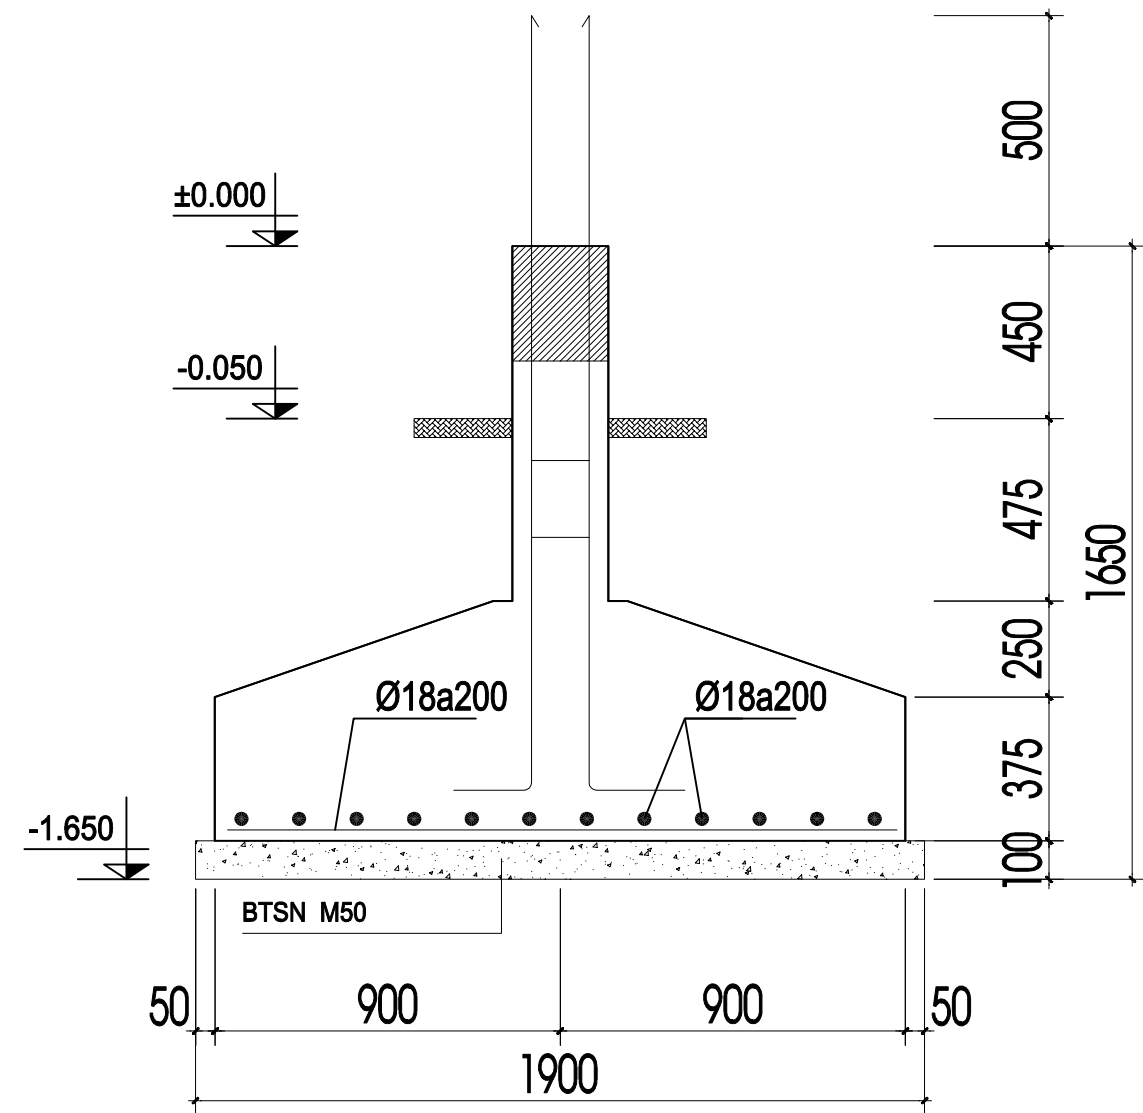


CHI TIẾT MÓNG M-3

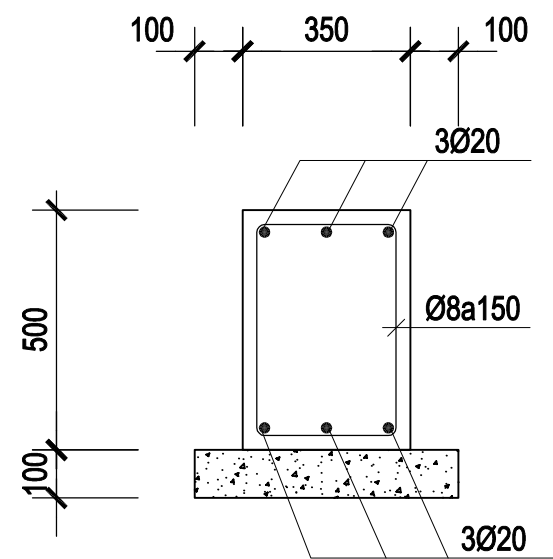


GM-(350x500)

-	2016-12-02	First Issue	Mong Nguyen		
Version	Date	Description	Designed by	Checked by	Approved by
 KONE Viet Nam LLC 6th floor, CentrePoint Building, 106 Nguyen Van Troi Street,, Ward 8, Phu Nhuan District, Ho Chi Minh city, 700000		Project name			
		KVI TRAINING CENTER			
		Site address			
		Drawing title			
		Concept Phase			
		Equipment number(s)			
FL ref. number		Org no			Issue Page
					- 9(12)

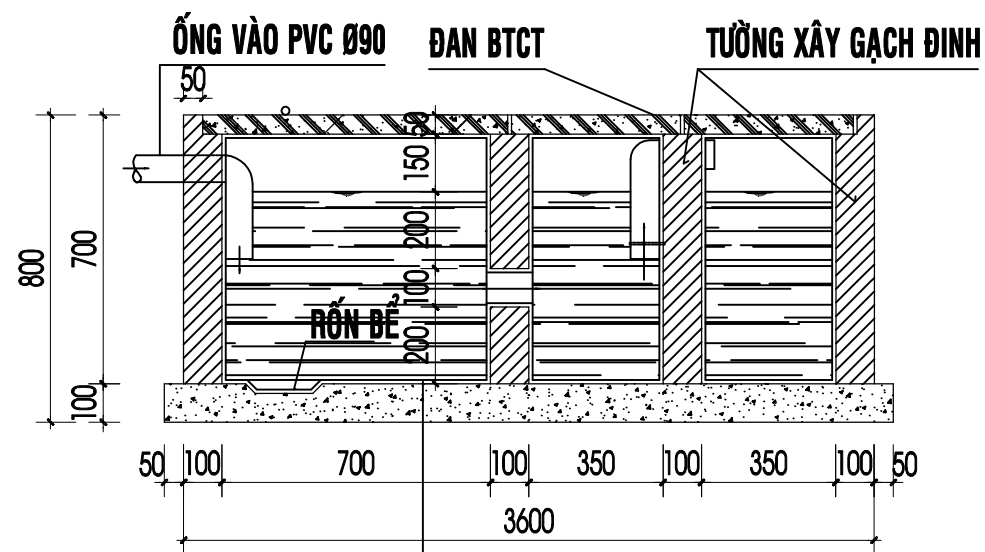


VỮA CEMENT #75 DÀY 20
BT ĐÁ 4x6 # 100 DÀY 100

MẶT CẮT BỂ TỰ HOẠI

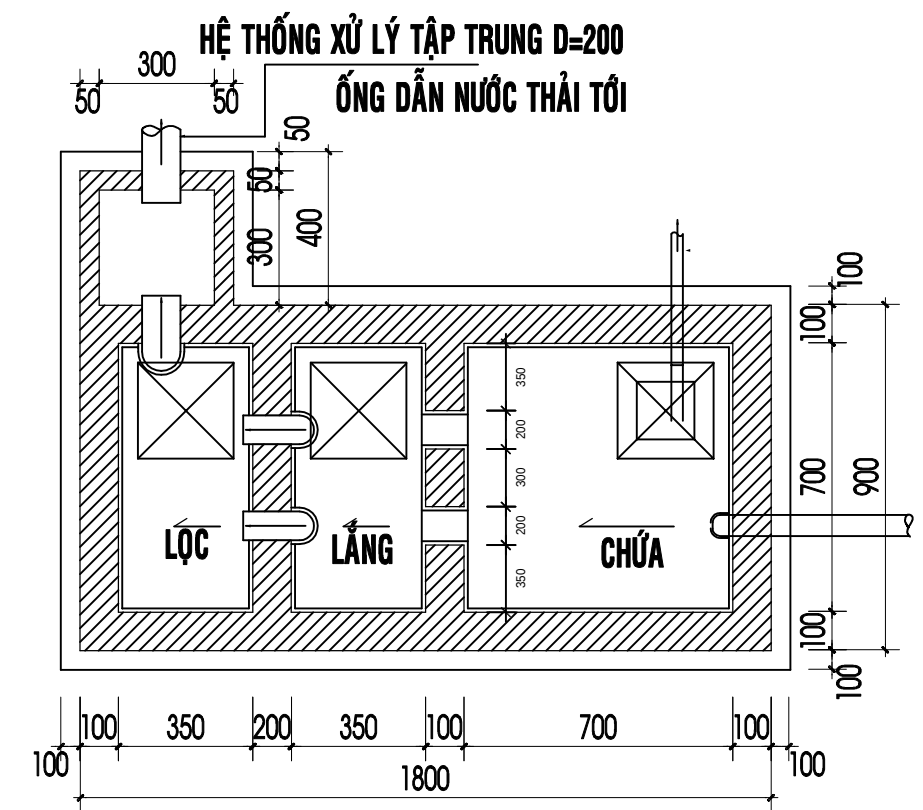


MẶT CẮT BỂ TỰ HOẠI

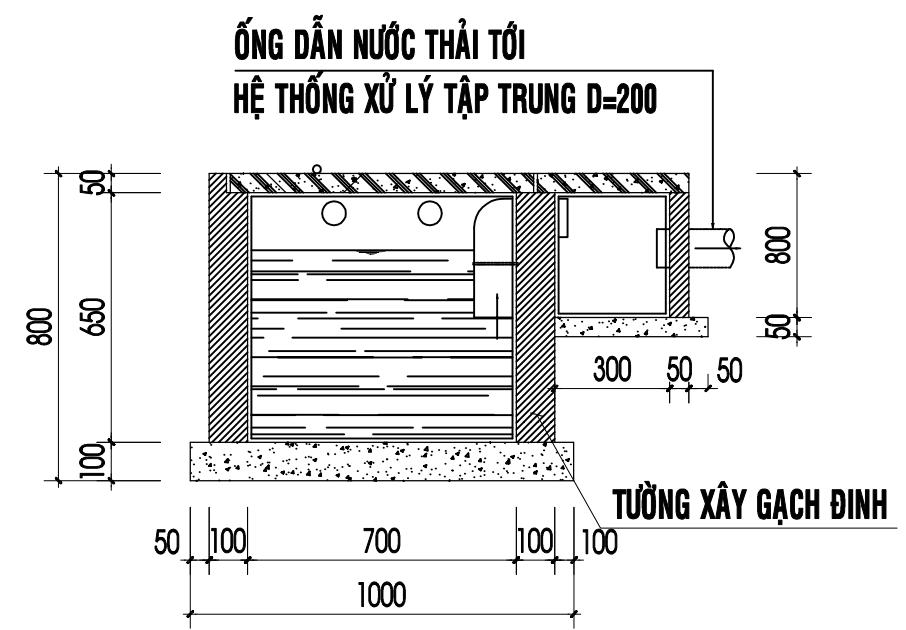

MẶT CẮT BỂ TỰ HOẠI

-	2016-12-02	First Issue	Mong Nguyen		
Version	Date	Description	Designed by	Checked by	Approved by
KONE KONE Viet Nam LLC 6th floor, CentrePoint Building, 106 Nguyen Van Troi Street,, Ward 8, Phu Nhuan District, Ho Chi Minh city, 700000		Project name			
		KVI TRAINING CENTER			
		Site address			
		Drawing title			
		Concept Phase			
		Equipment number(s)			
FL ref. number		Org no			Issue Page
					- 10(12)

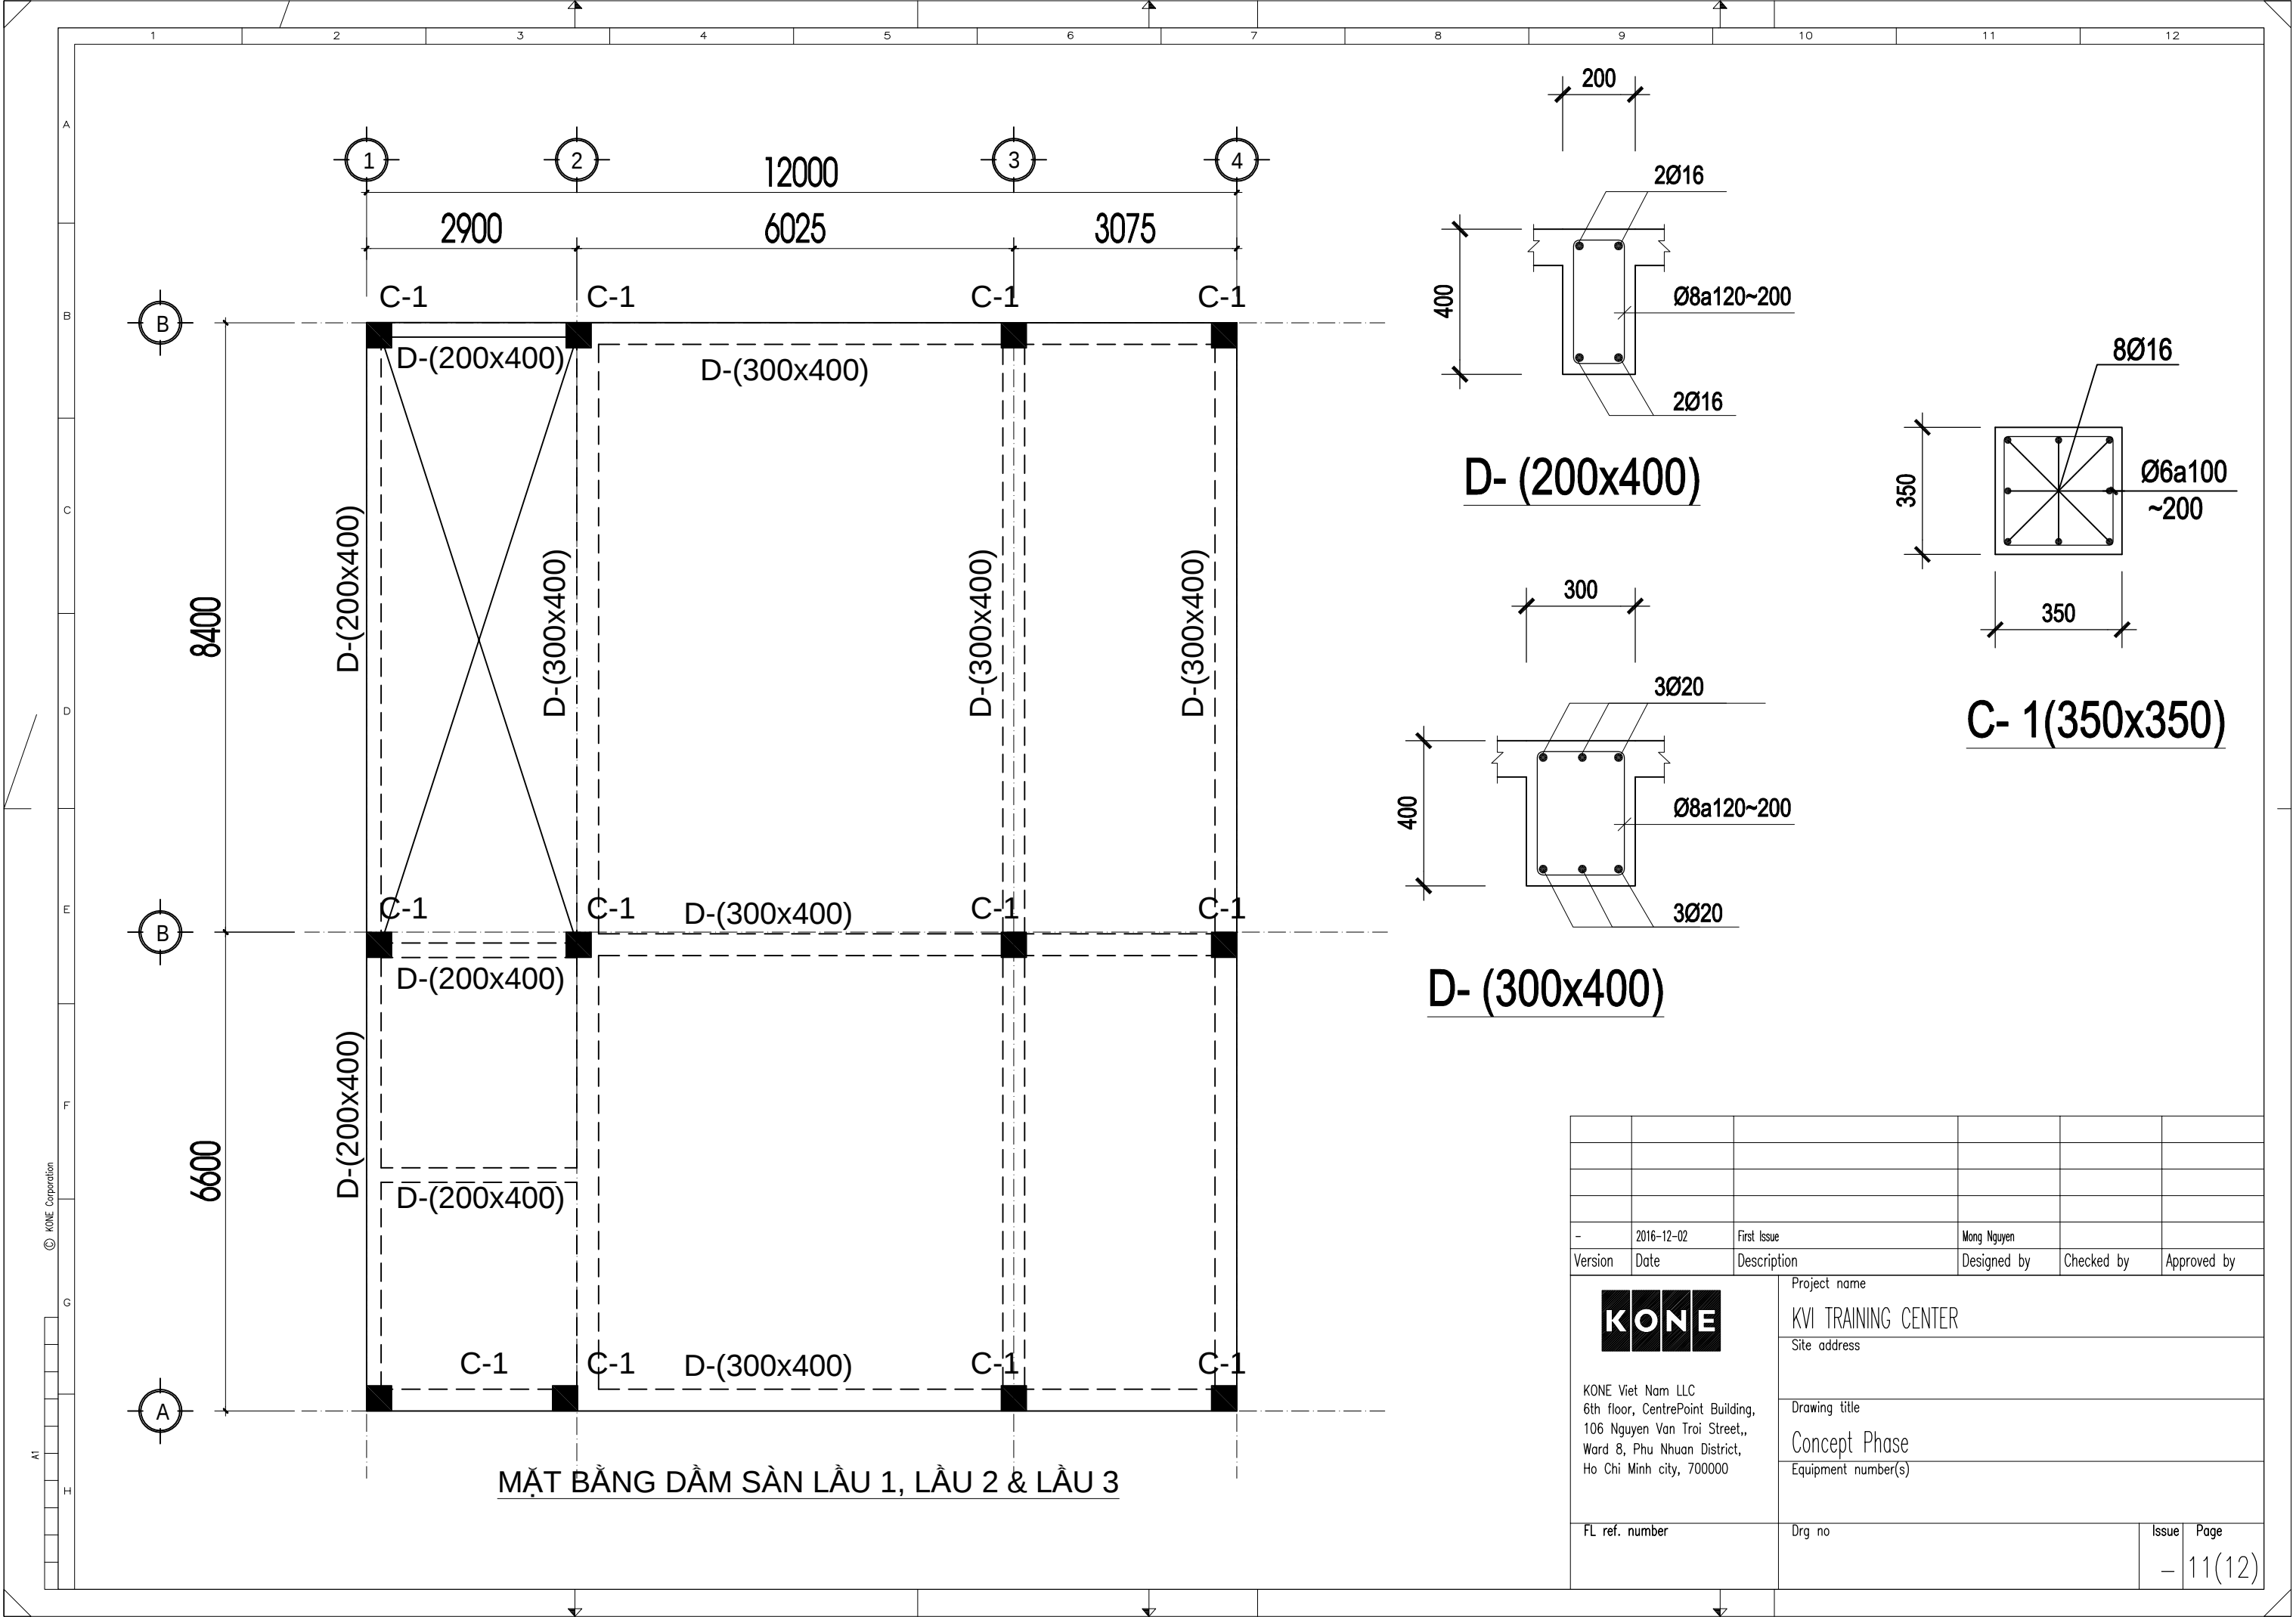

-	2016-12-02	First Issue	Mong Nguyen		
Version	Date	Description	Designed by	Checked by	Approved by
 KONE Viet Nam LLC 6th floor, CentrePoint Building, 106 Nguyen Van Troi Street,, Ward 8, Phu Nhuan District, Ho Chi Minh city, 700000		Project name			
		KVI TRAINING CENTER			
		Site address			
		Drawing title			
		Concept Phase			
		Equipment number(s)			
FL ref. number		Org no			Issue Page
					- 11(12)

